



Code	Name	Quantity
SAG2B	Standard Goal Section	2
SAMBR	Basketball Backboard c/w Hoop	2
SAP20	2m High Post	2
SAP30	3m High Post	48
SACLB	Corner Bar Panel	4
SACUM	Corner Mesh Panel	8
SAEPD	Access Side Panel - Double Height	1
SA1LB	1m Lower Bar Panel	2
SA2LB	2m Lower Bar Panel	44
SA1UM	1m Upper Mesh Panel	4
SA2UM	2m Upper Mesh Panel	88
TOTAL		205



ARENA 2007

REVISION

33813		
22/10/04	ORIGINAL	A
04/06/10	AMENDMENT BY JF CHK BY NB Border amended for international use.	B
MASW107051		
09/02/24	DOCID UPDATED	0




TITLE
SA-SA
ARENA SAN DIEGO

HAGS®

T: +46 380 473 00 E: hags@hags.com W: www.hags.com

DATE: 09/02/2024
DRAWN BY: JW CHECKED BY: CCW

DRAWING NUMBER: MASW107051 REVISION: 0

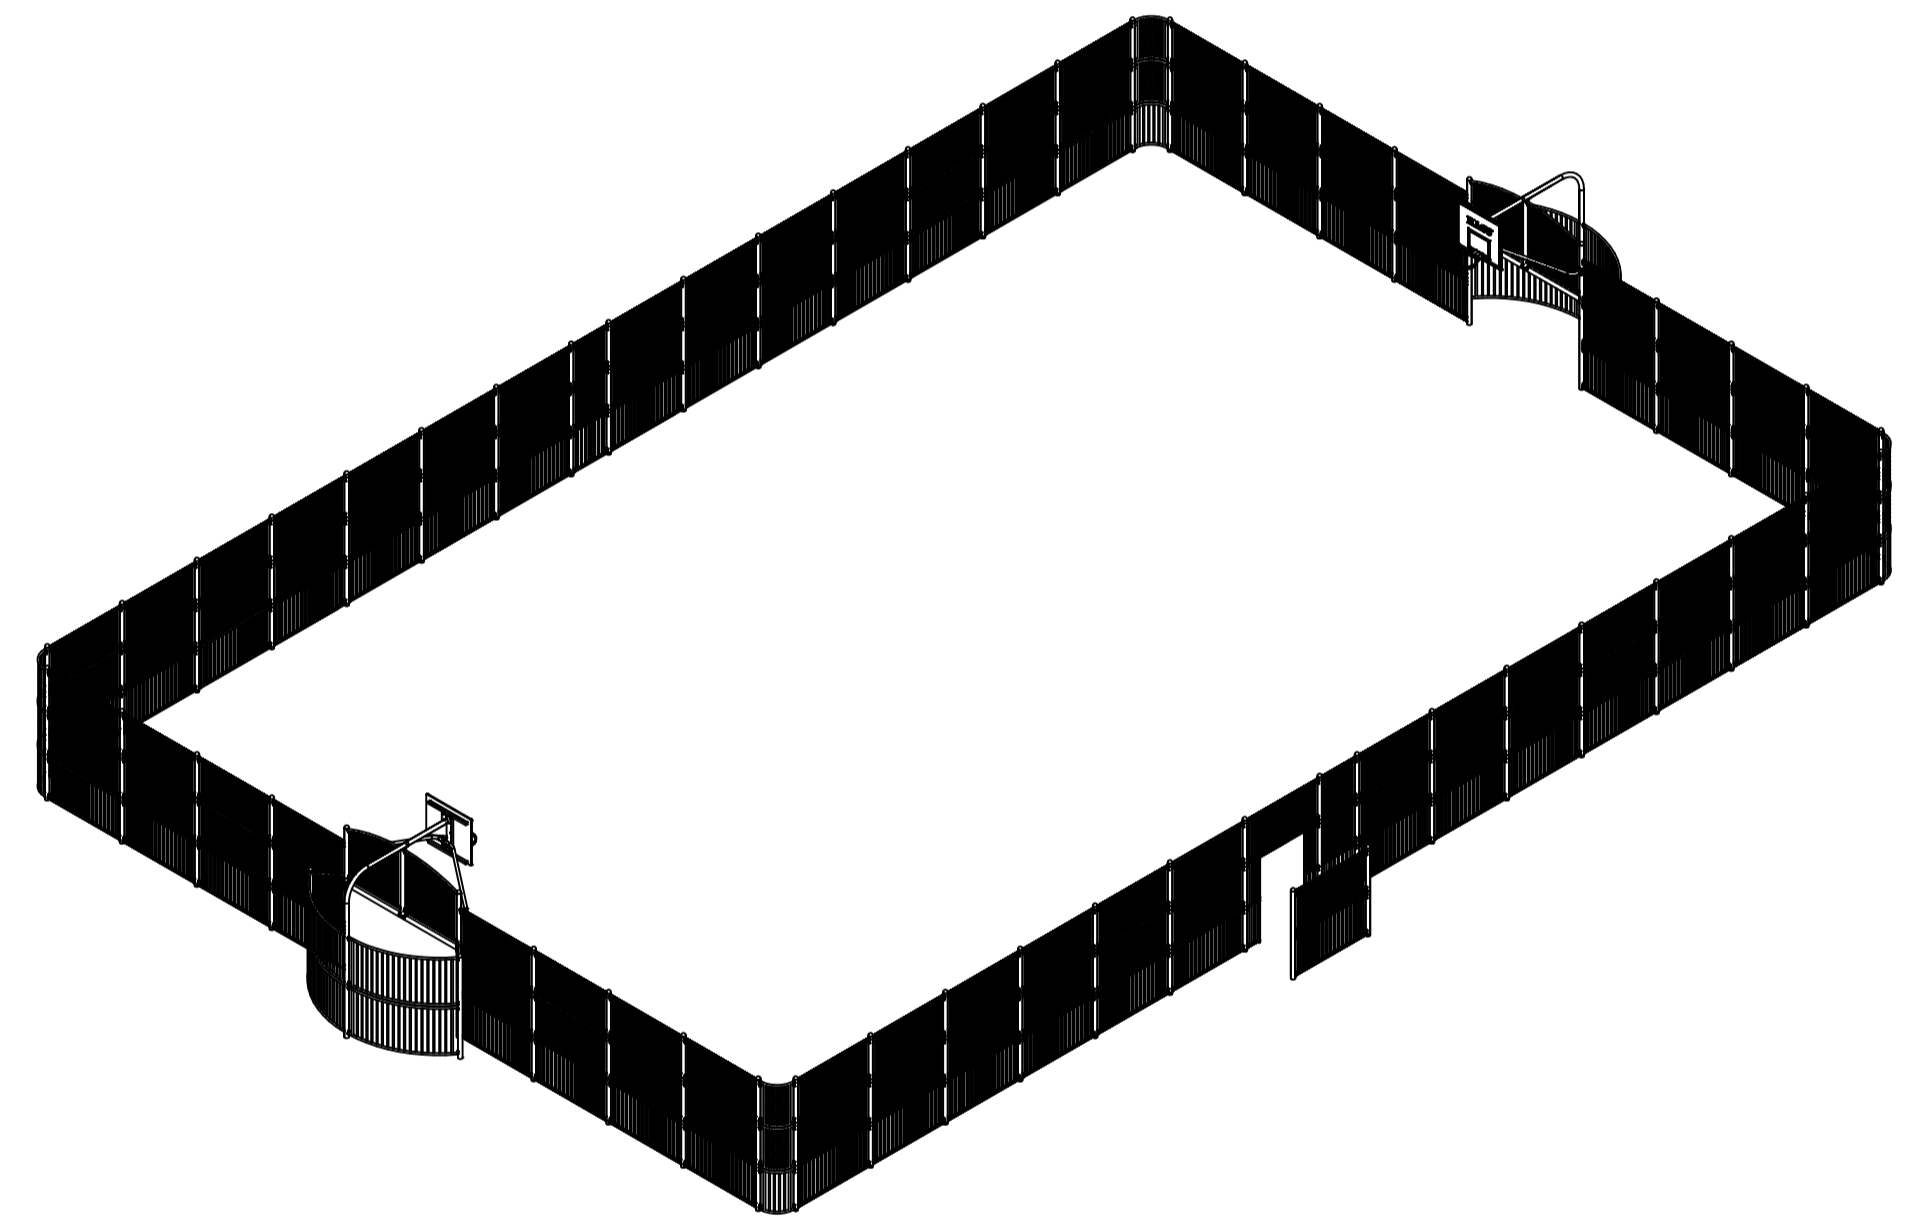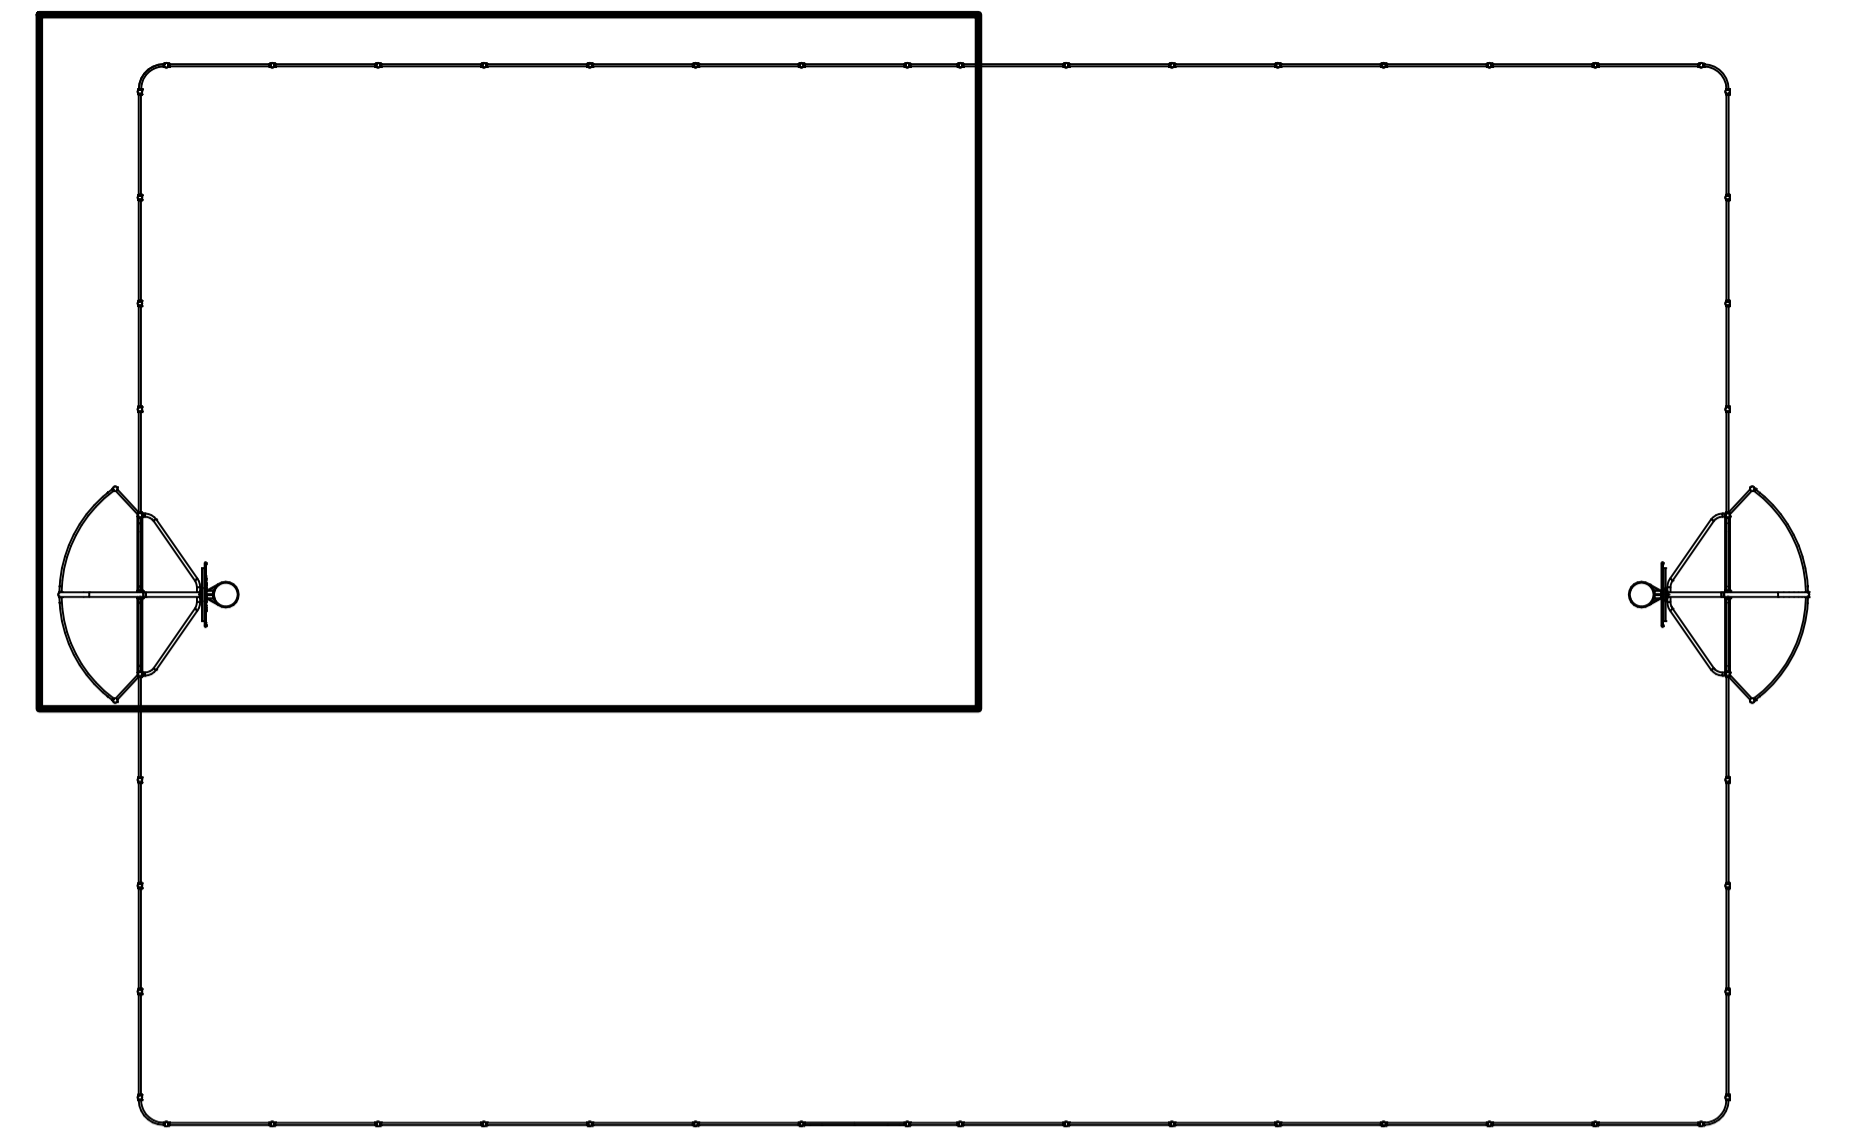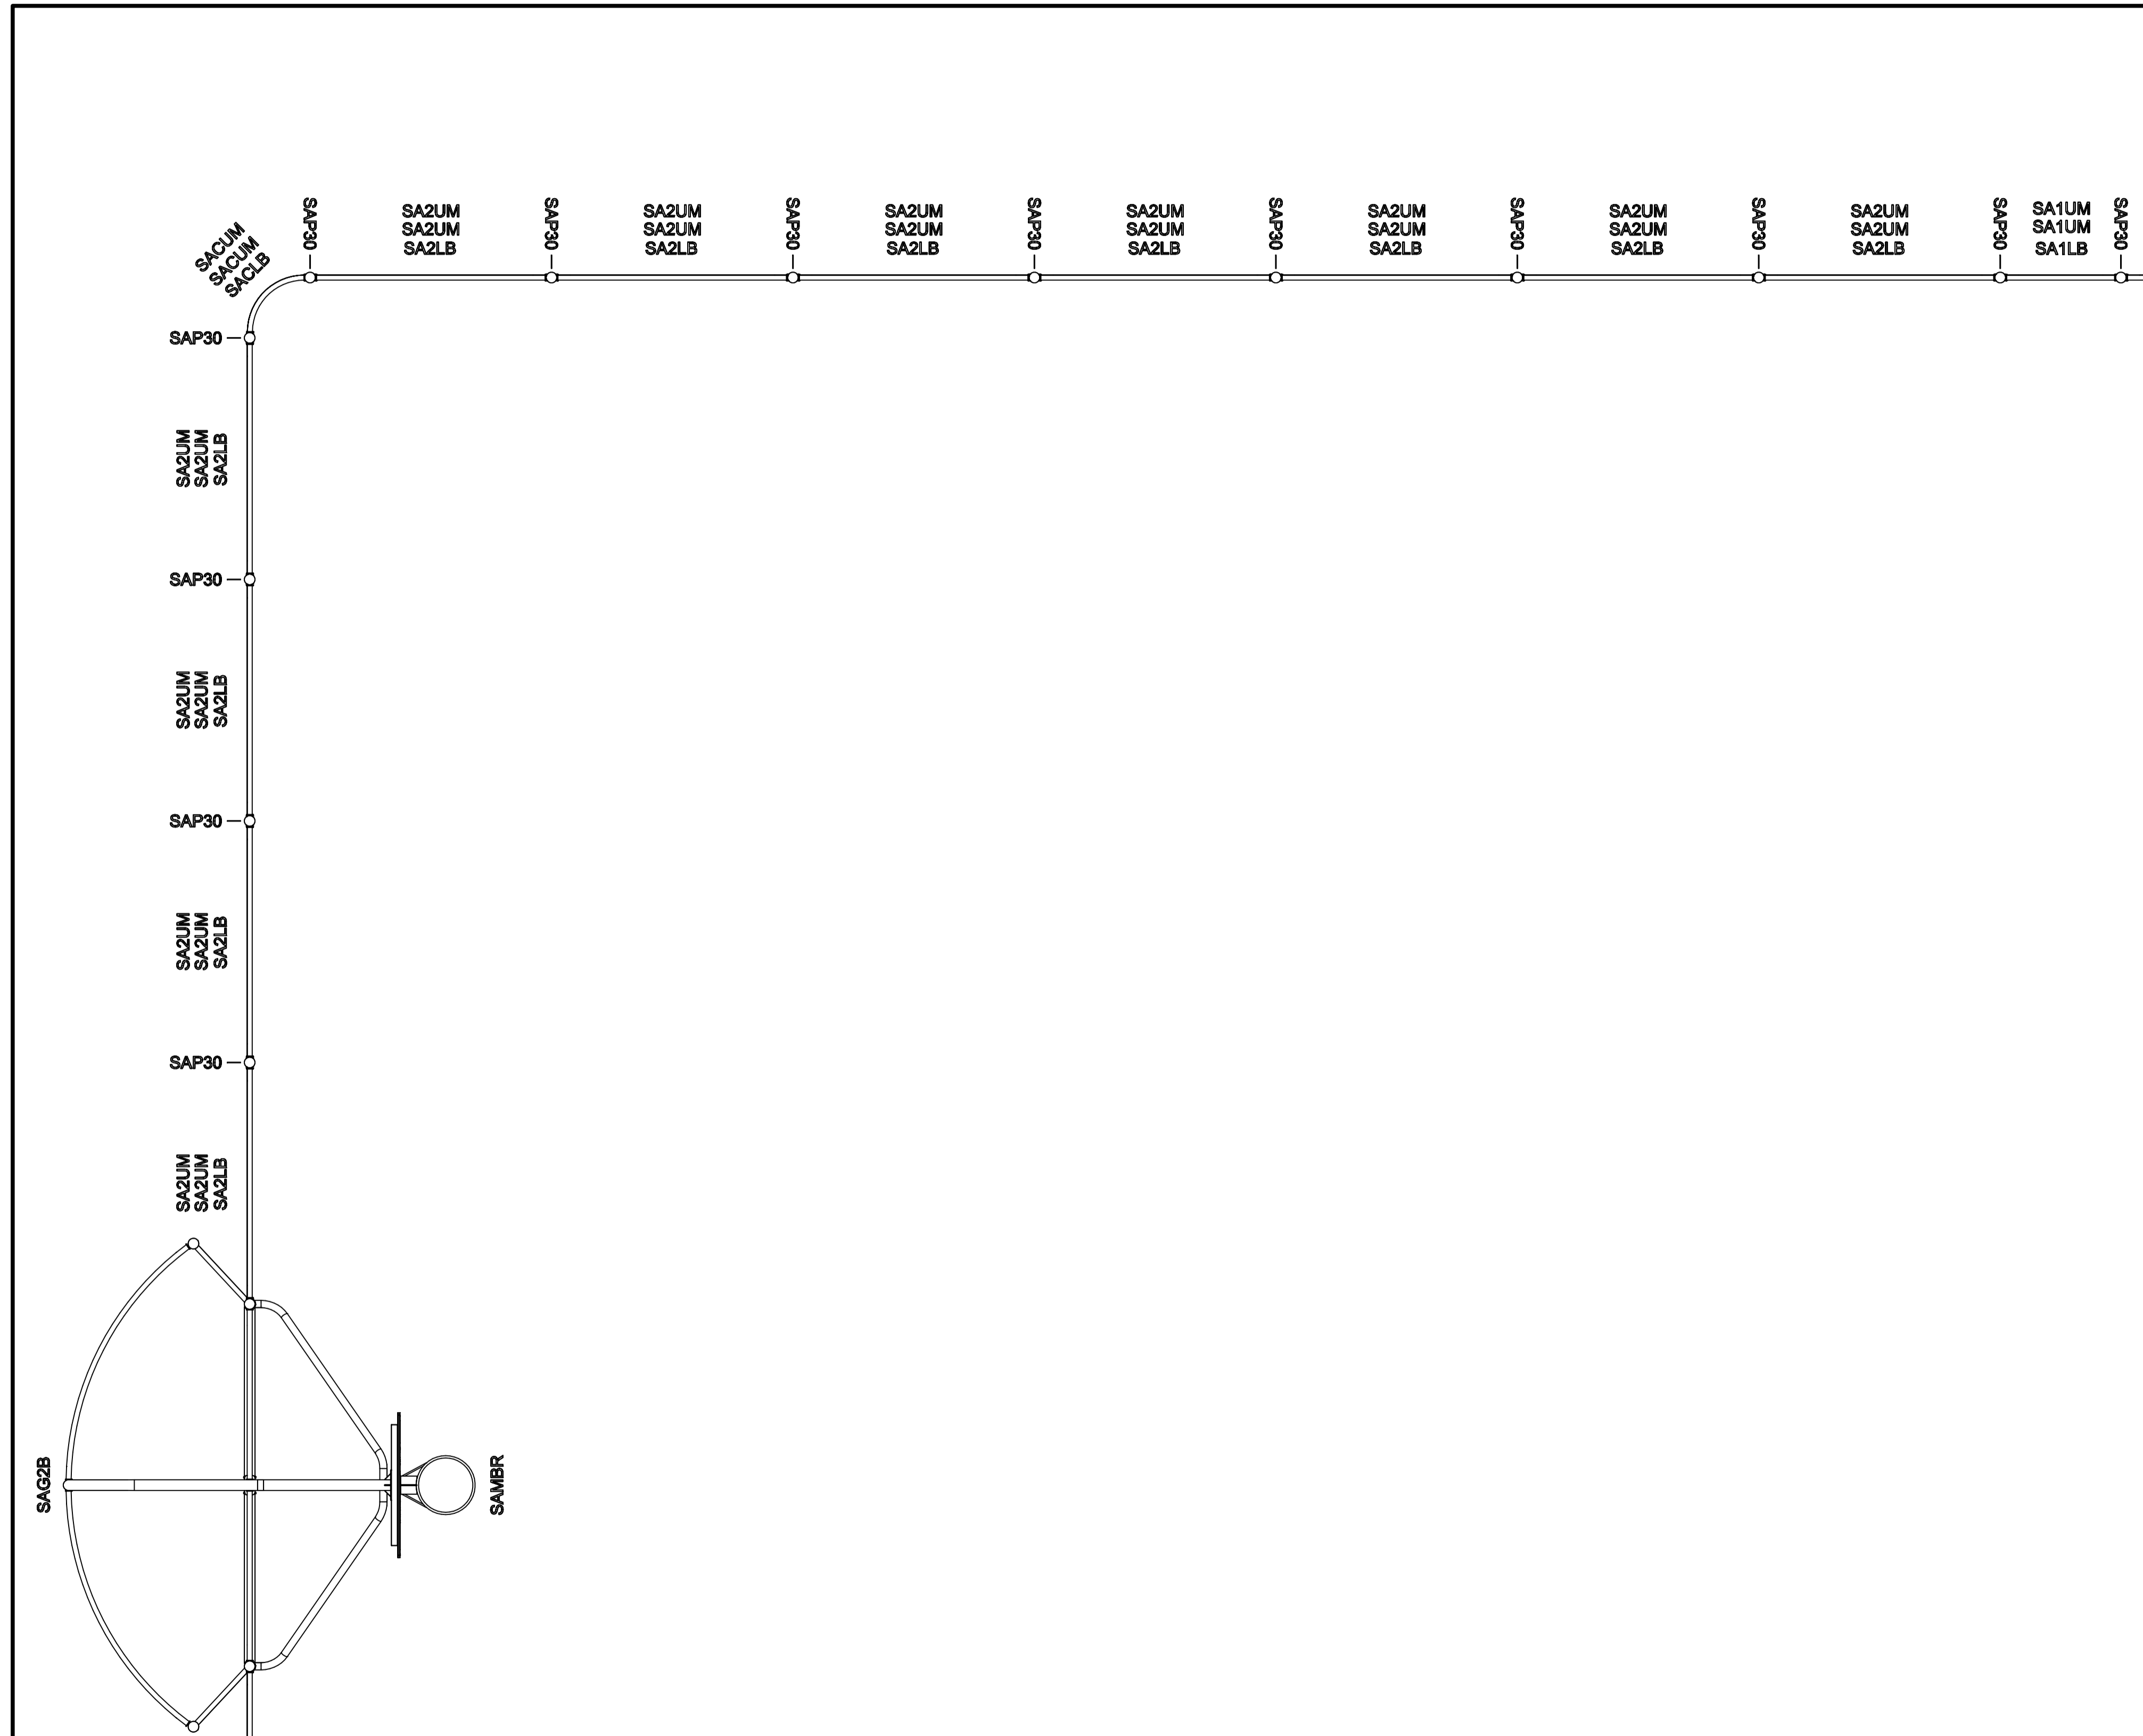

TITLE
SA-SA
ARENA SAN DIEGO




HAGS[®]

T: +46 380 473 00 E: hags@hags.com W: www.hags.com

DATE: 09/02/2024
 DRAWN BY: JW CHECKED BY: CCW

DRAWING NUMBER: MASW107051 REVISION 0

© HAGS 2024 SHEET 2 OF 6

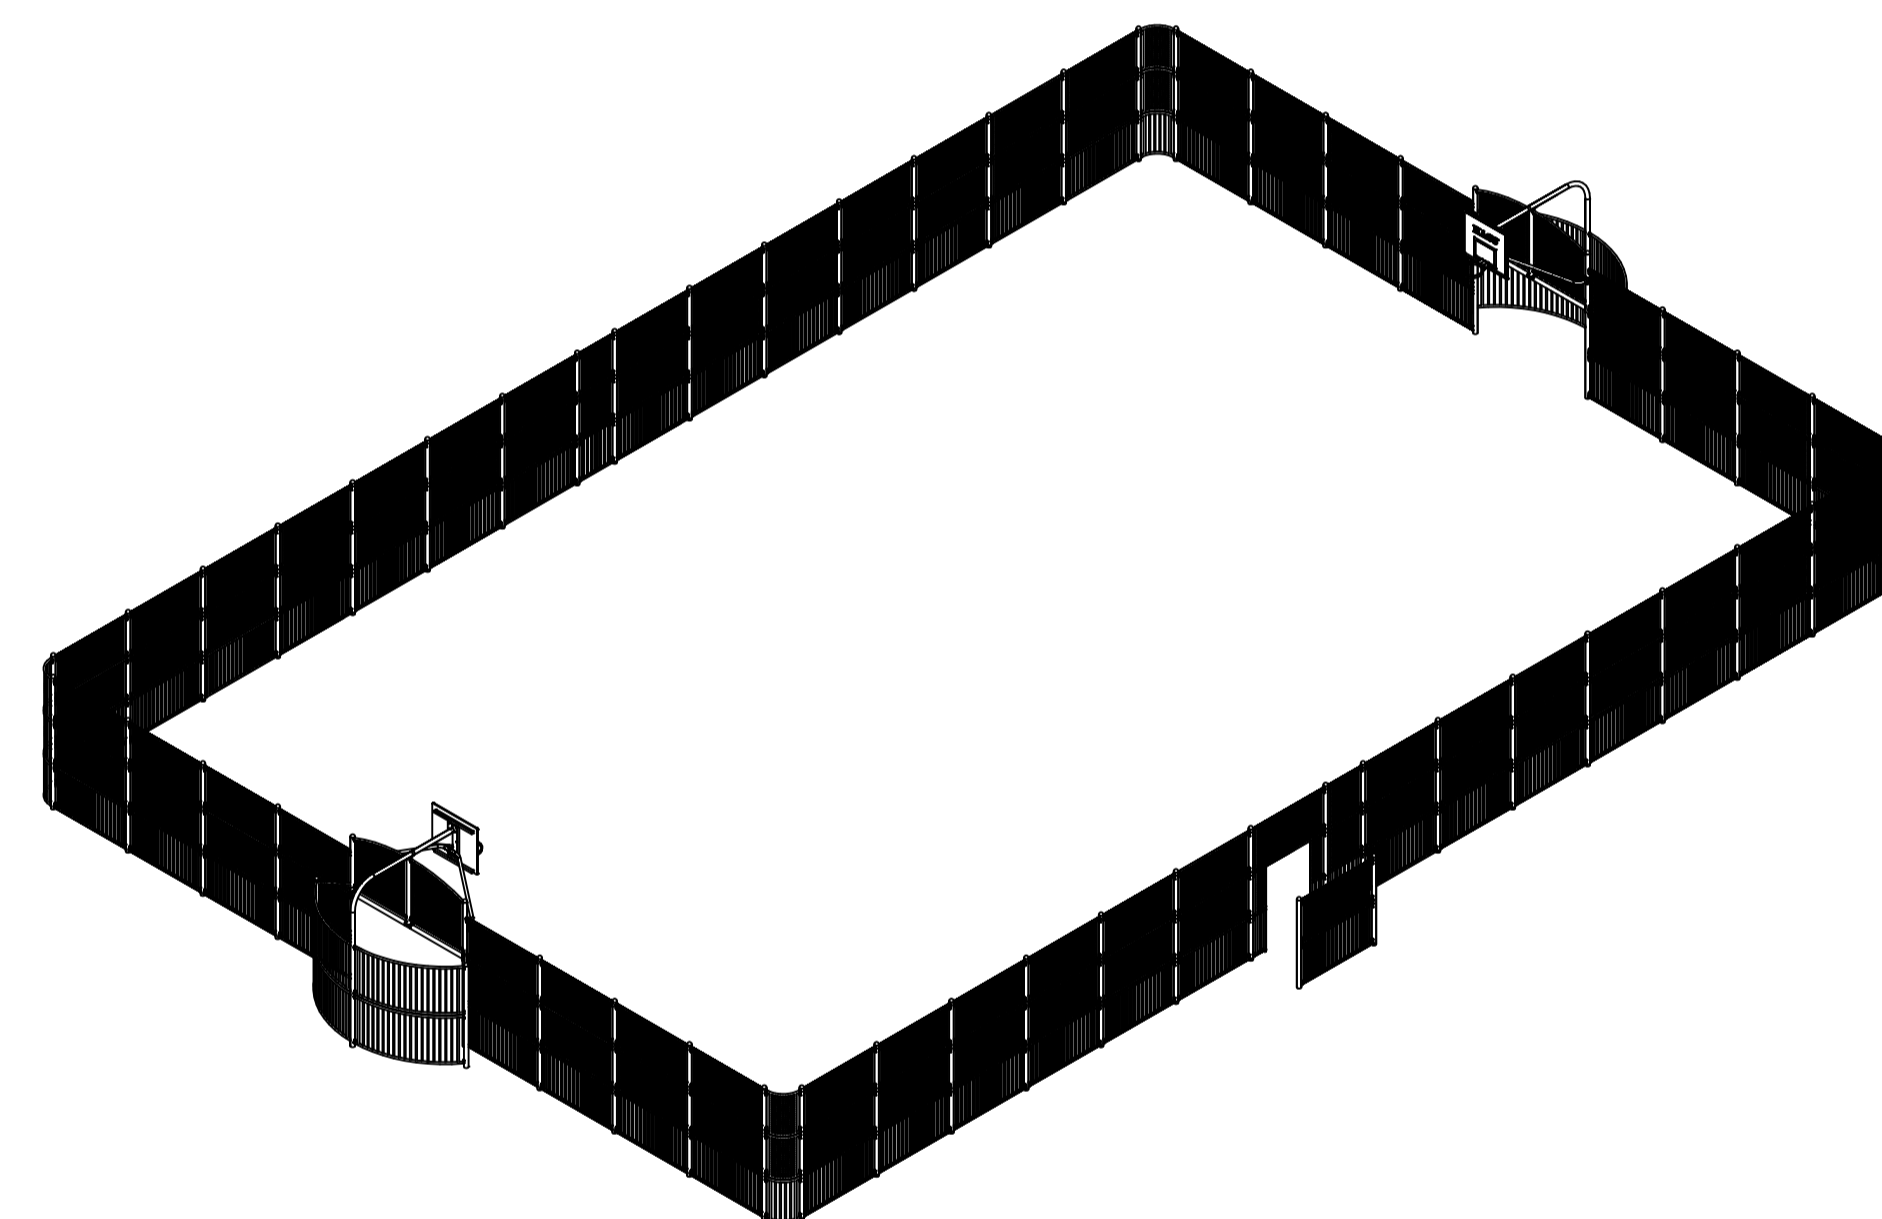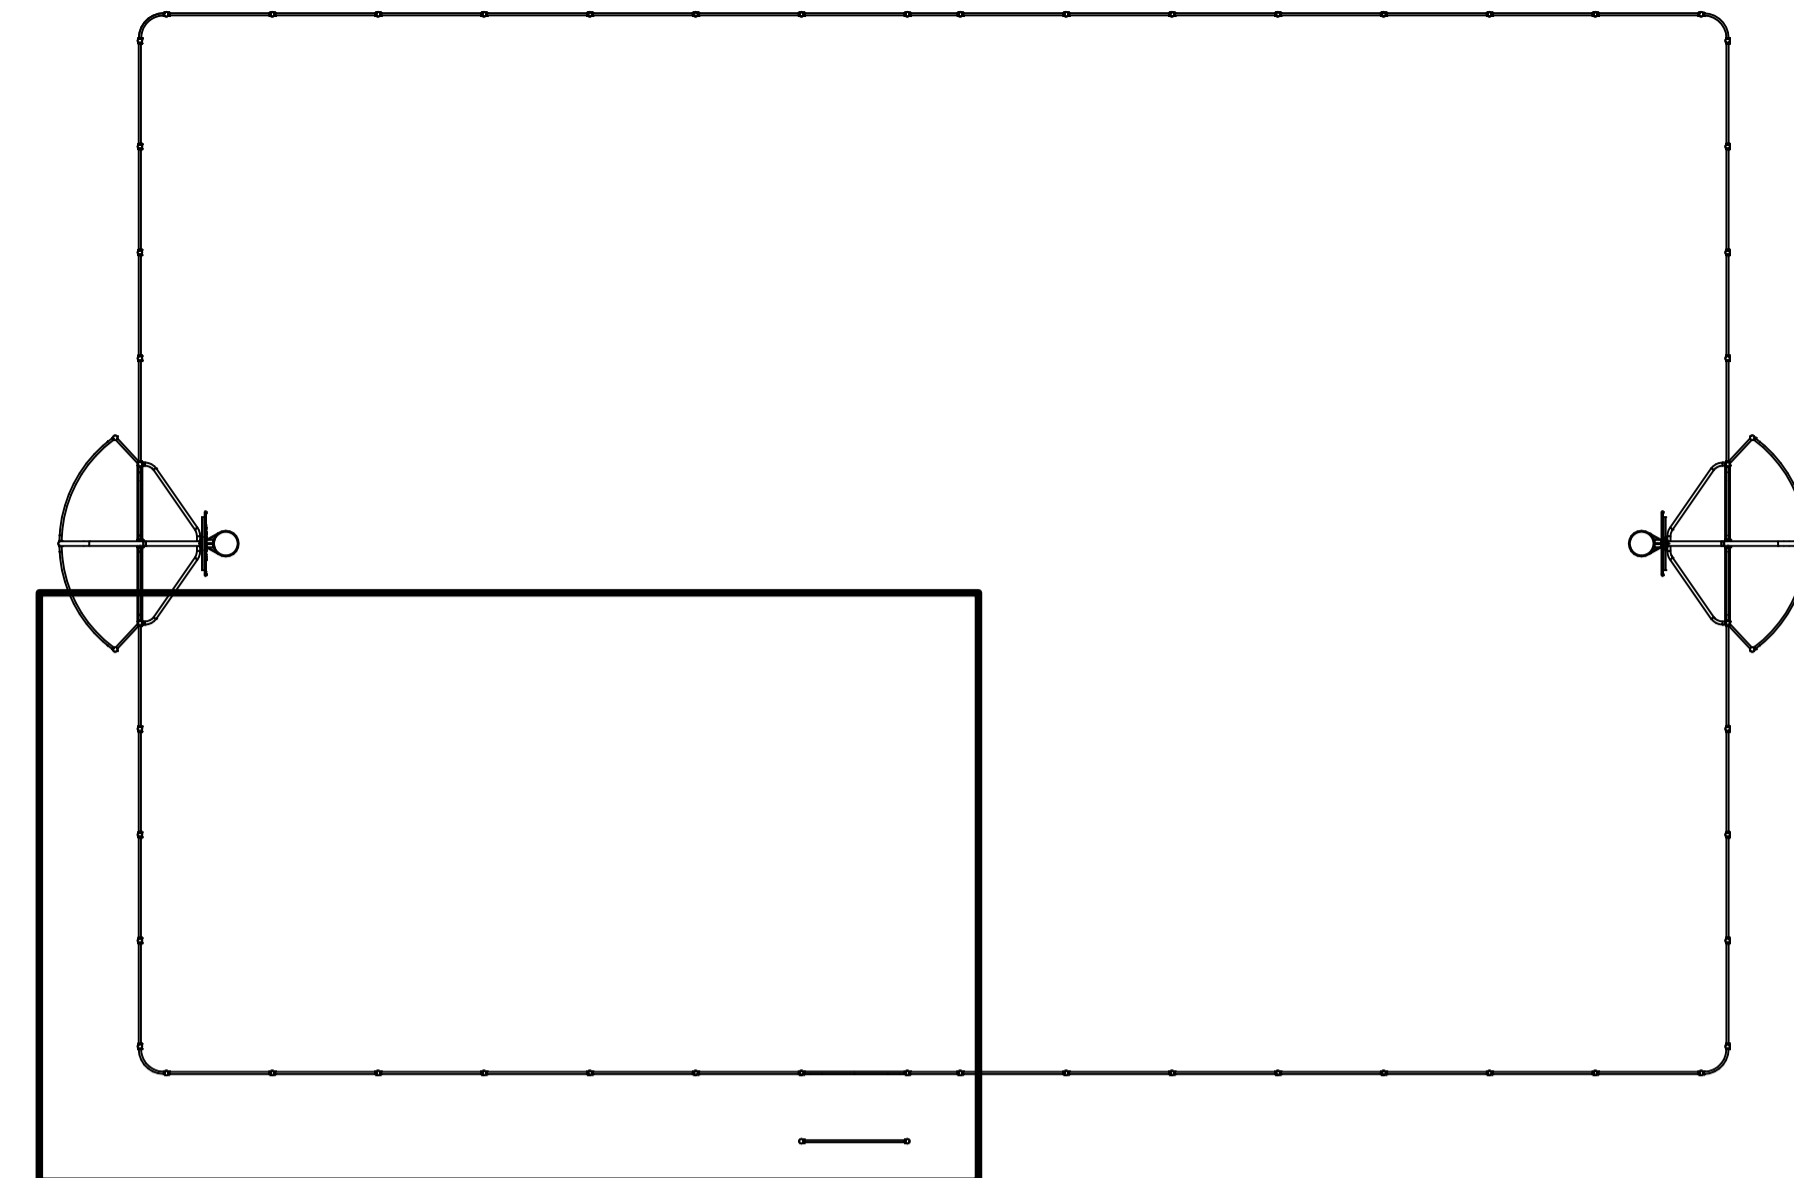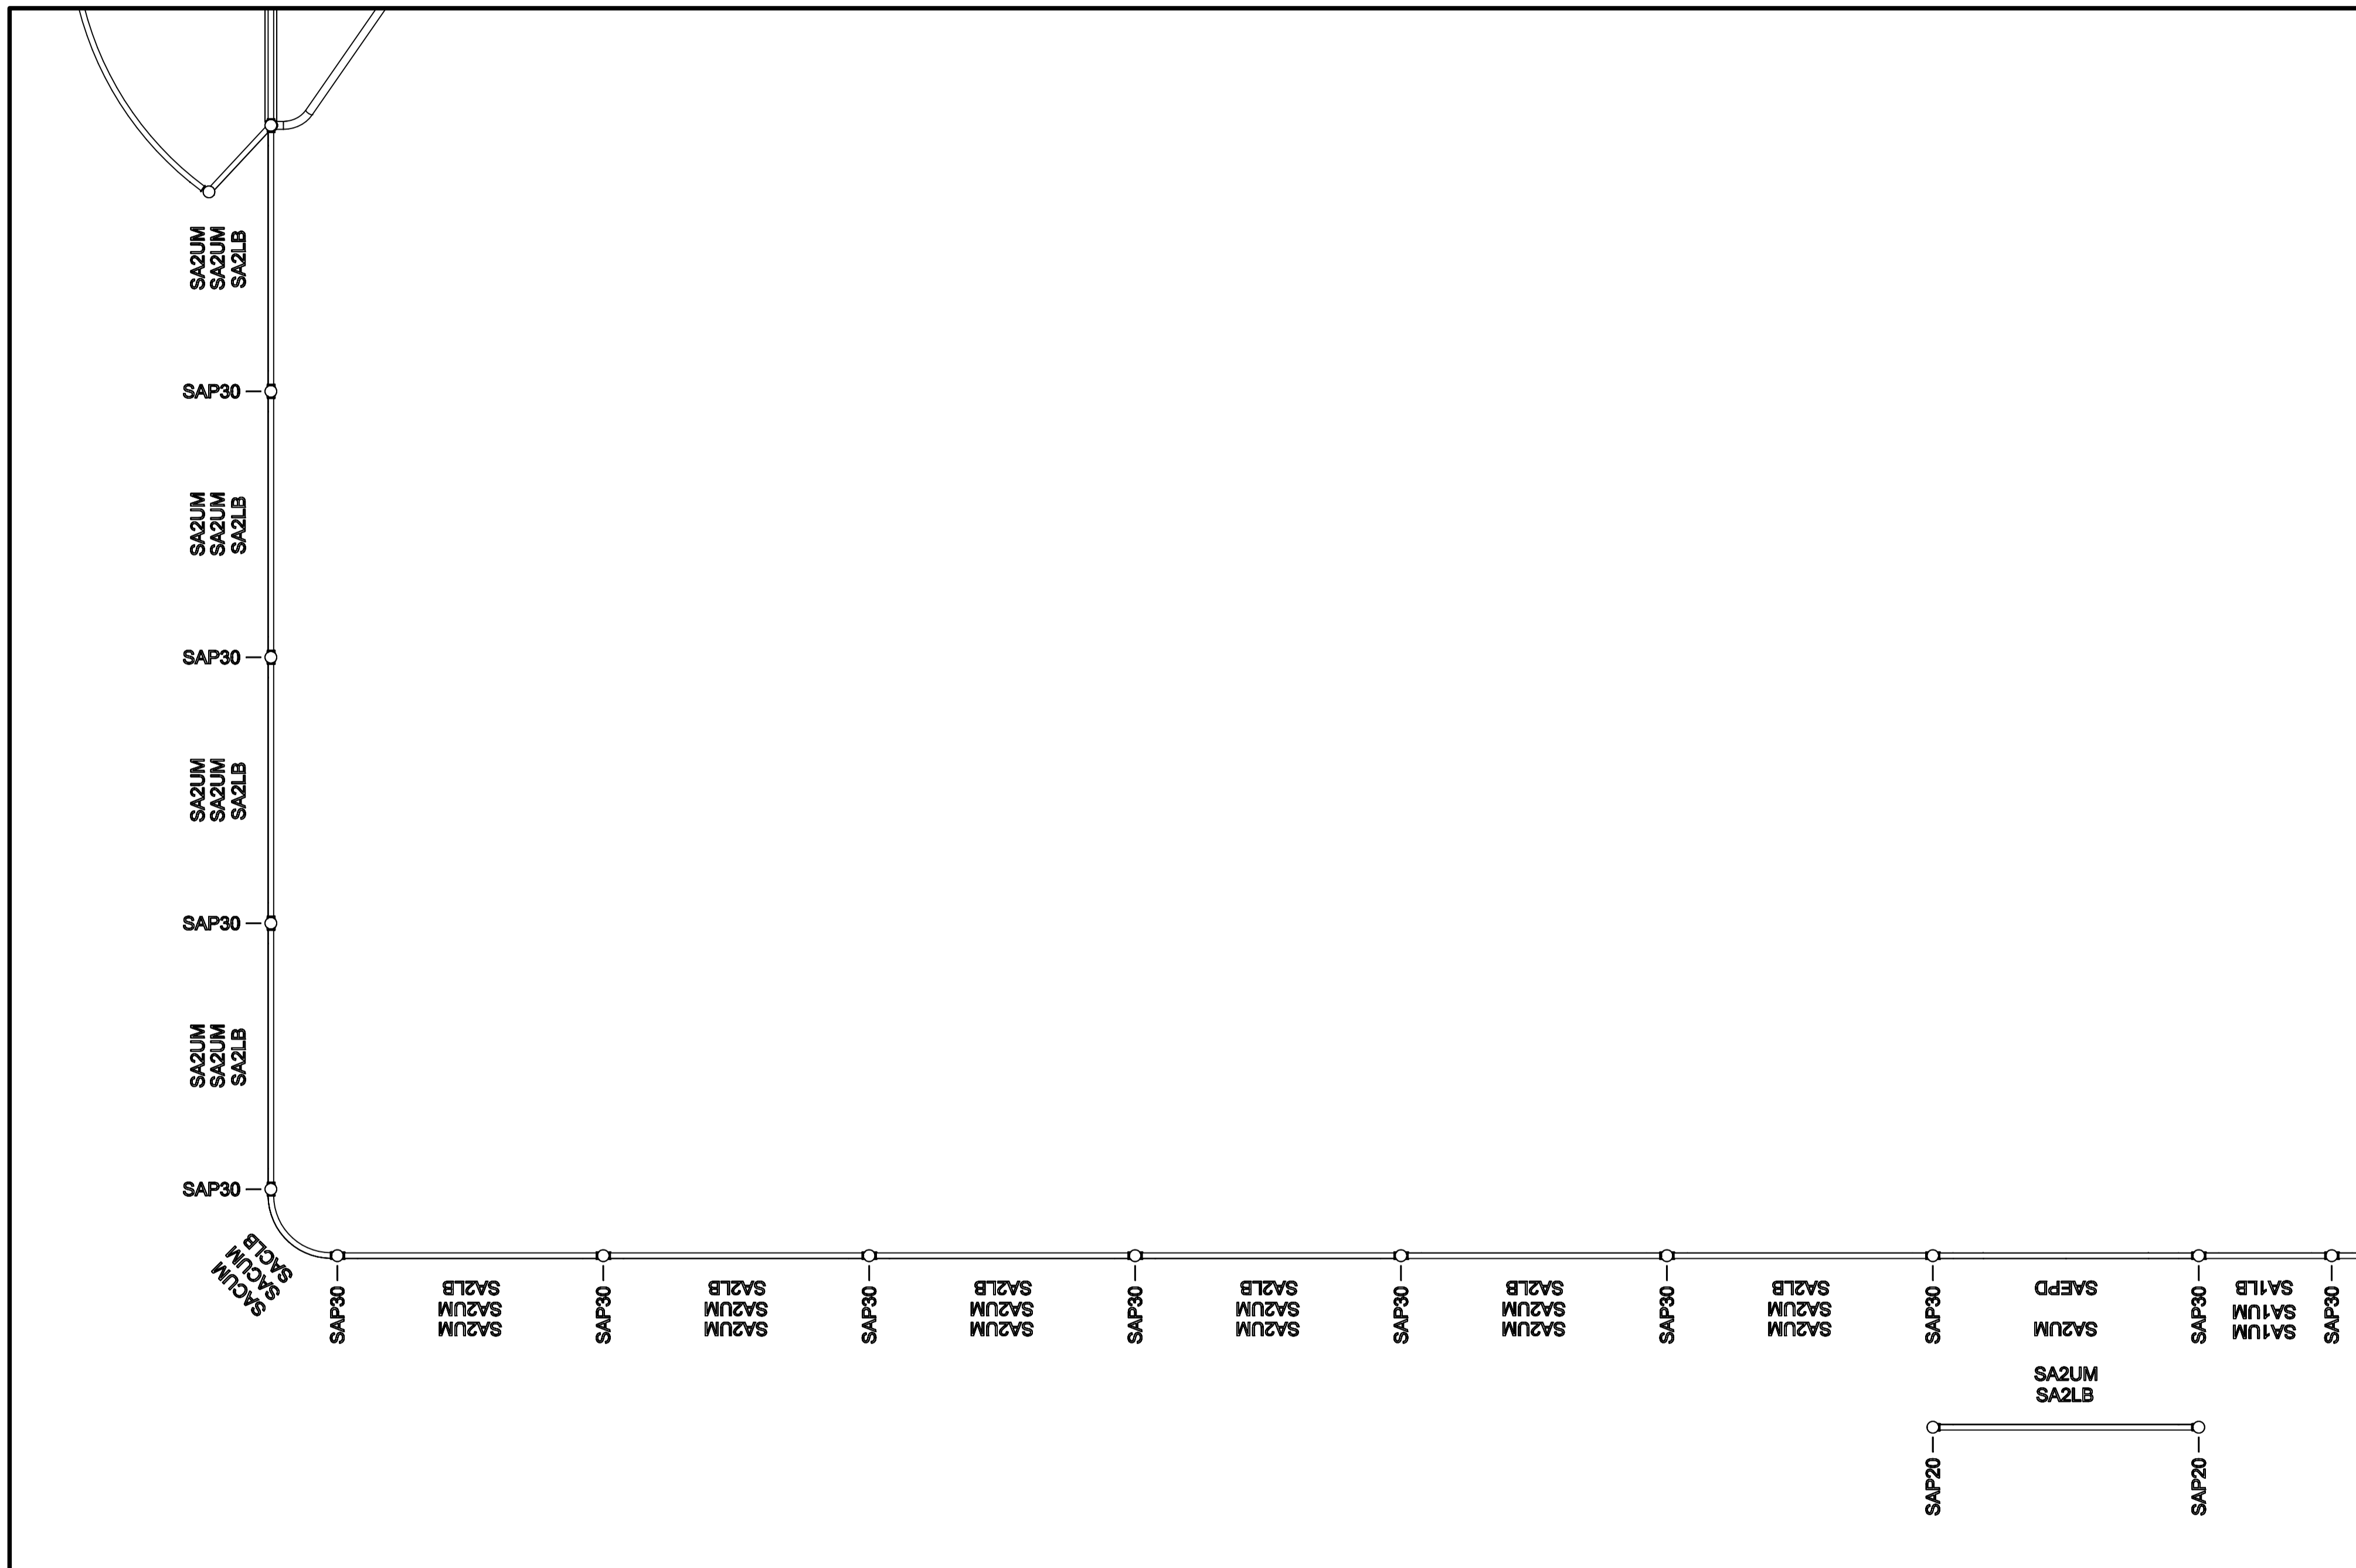

TITLE
SA-SA
ARENA SAN DIEGO

HAGS[®]

T: +46 380 473 00 E: hags@hags.com W: www.hags.com




DATE: 09/02/2024

DRAWN BY: JW CHECKED BY: CCW

DRAWING NUMBER: MASW107051 REVISION: 0

© HAGS 2024

SHEET 3 OF 6

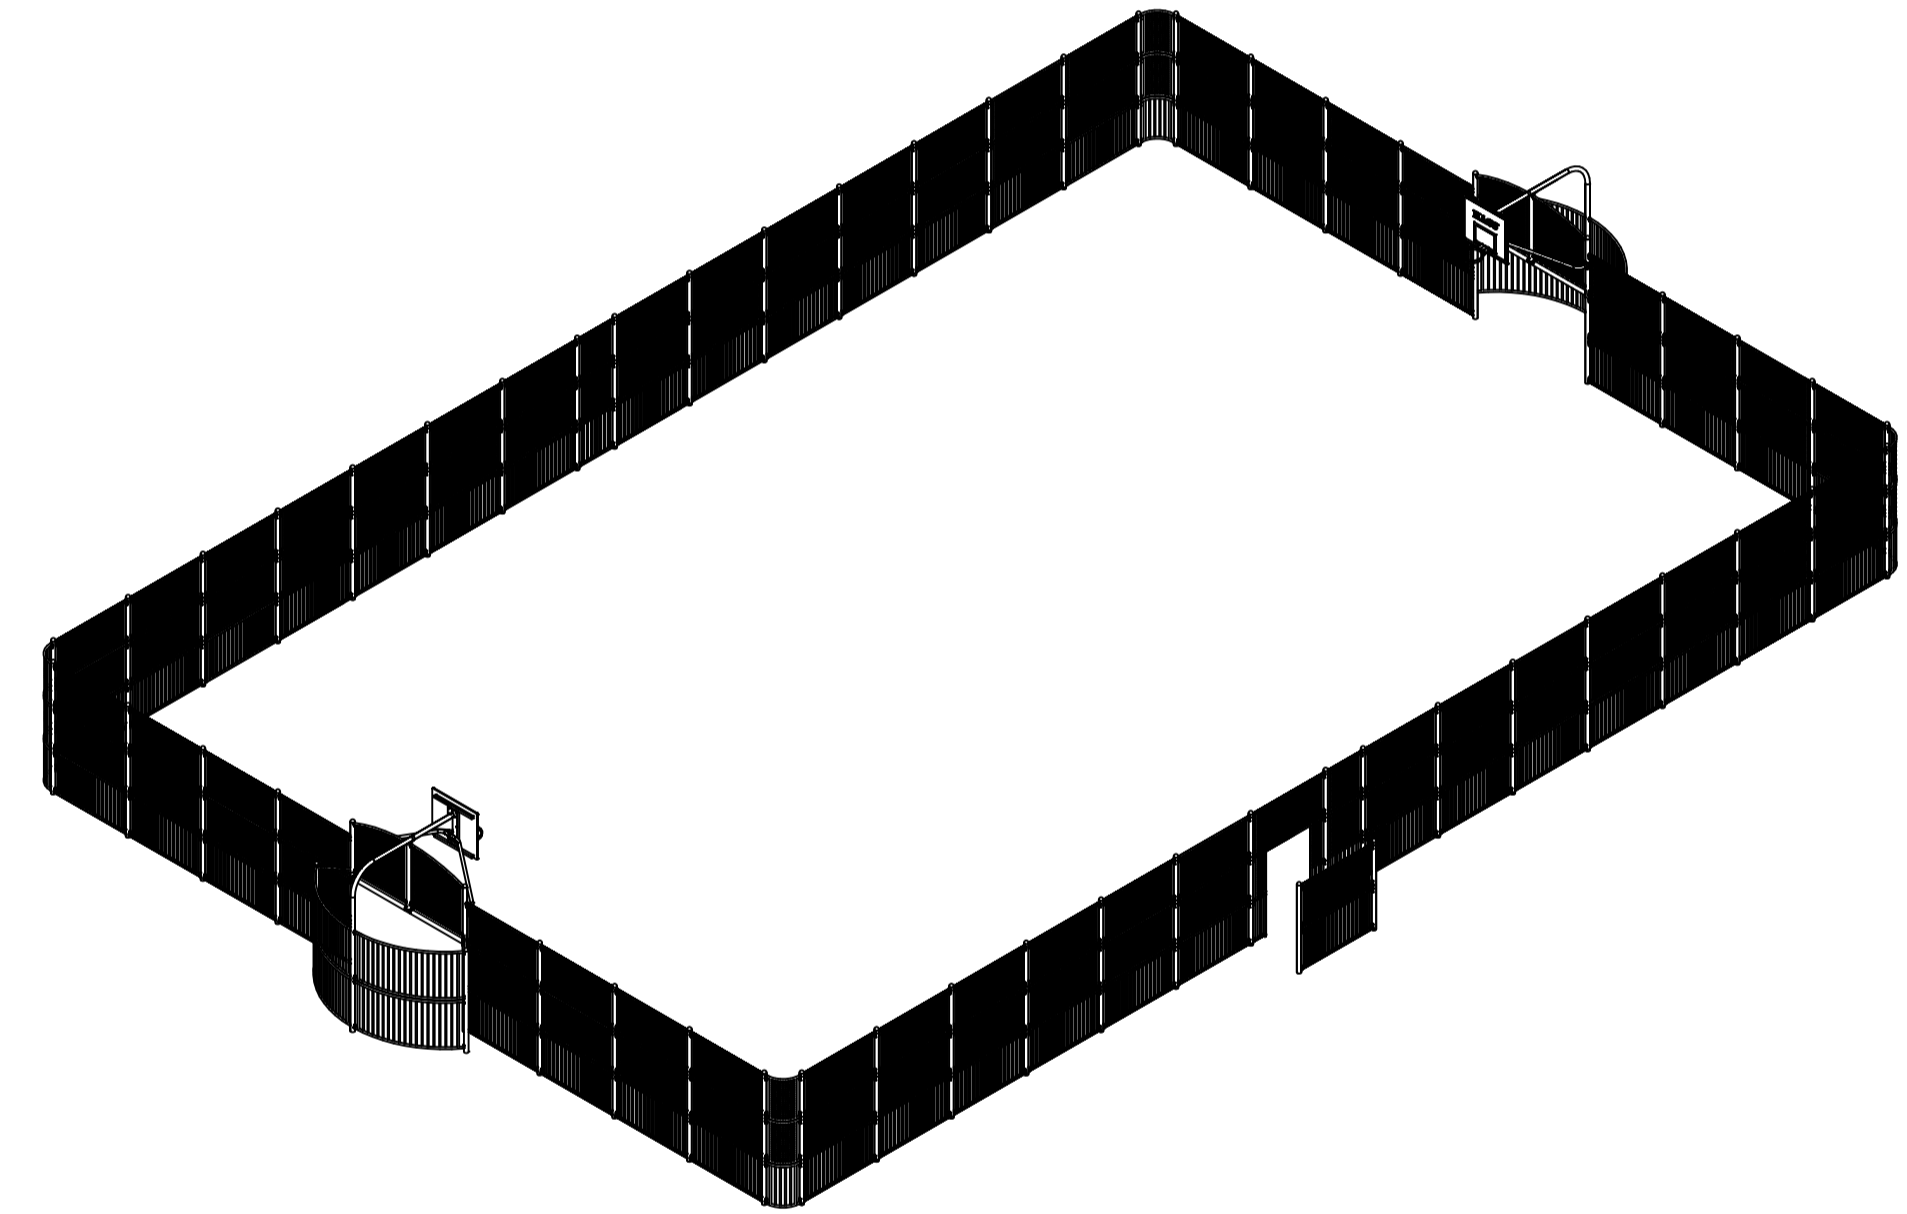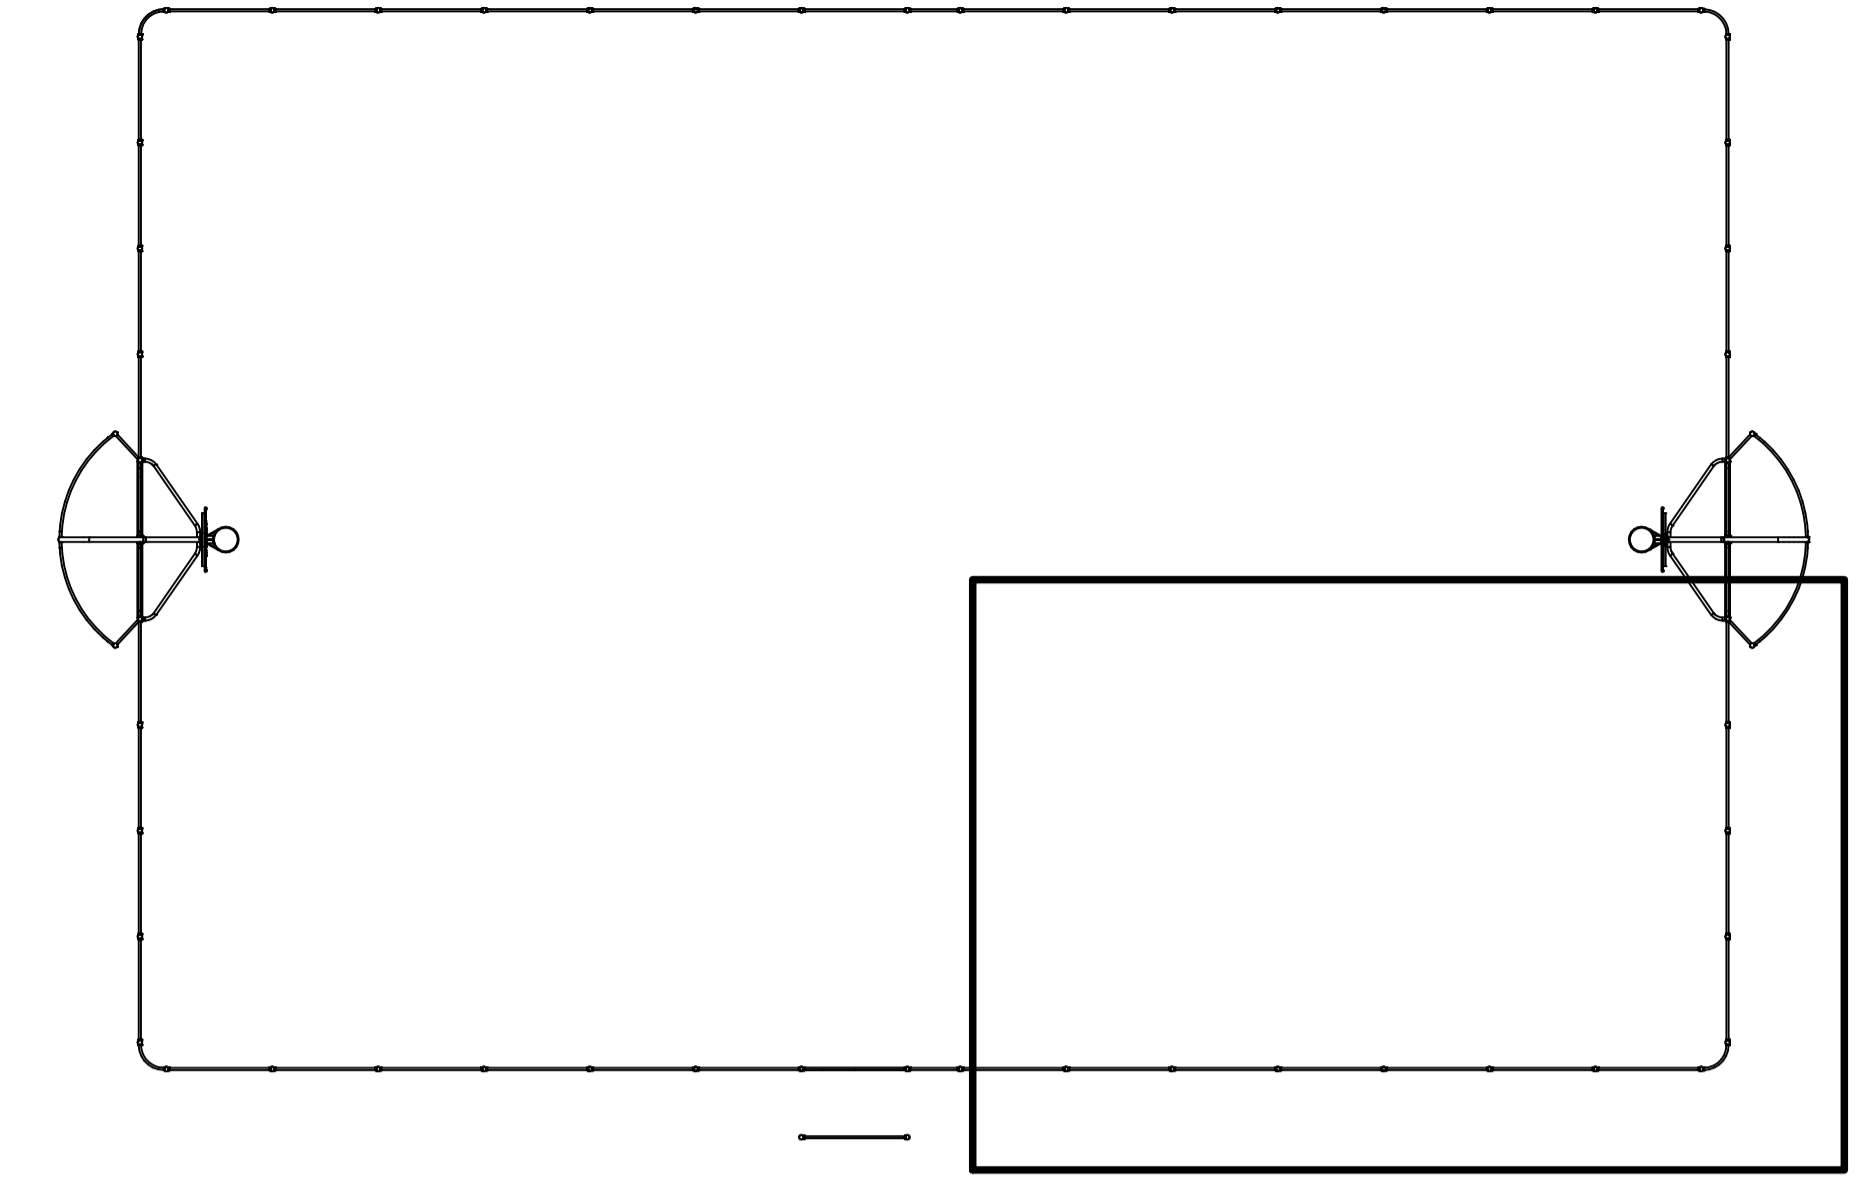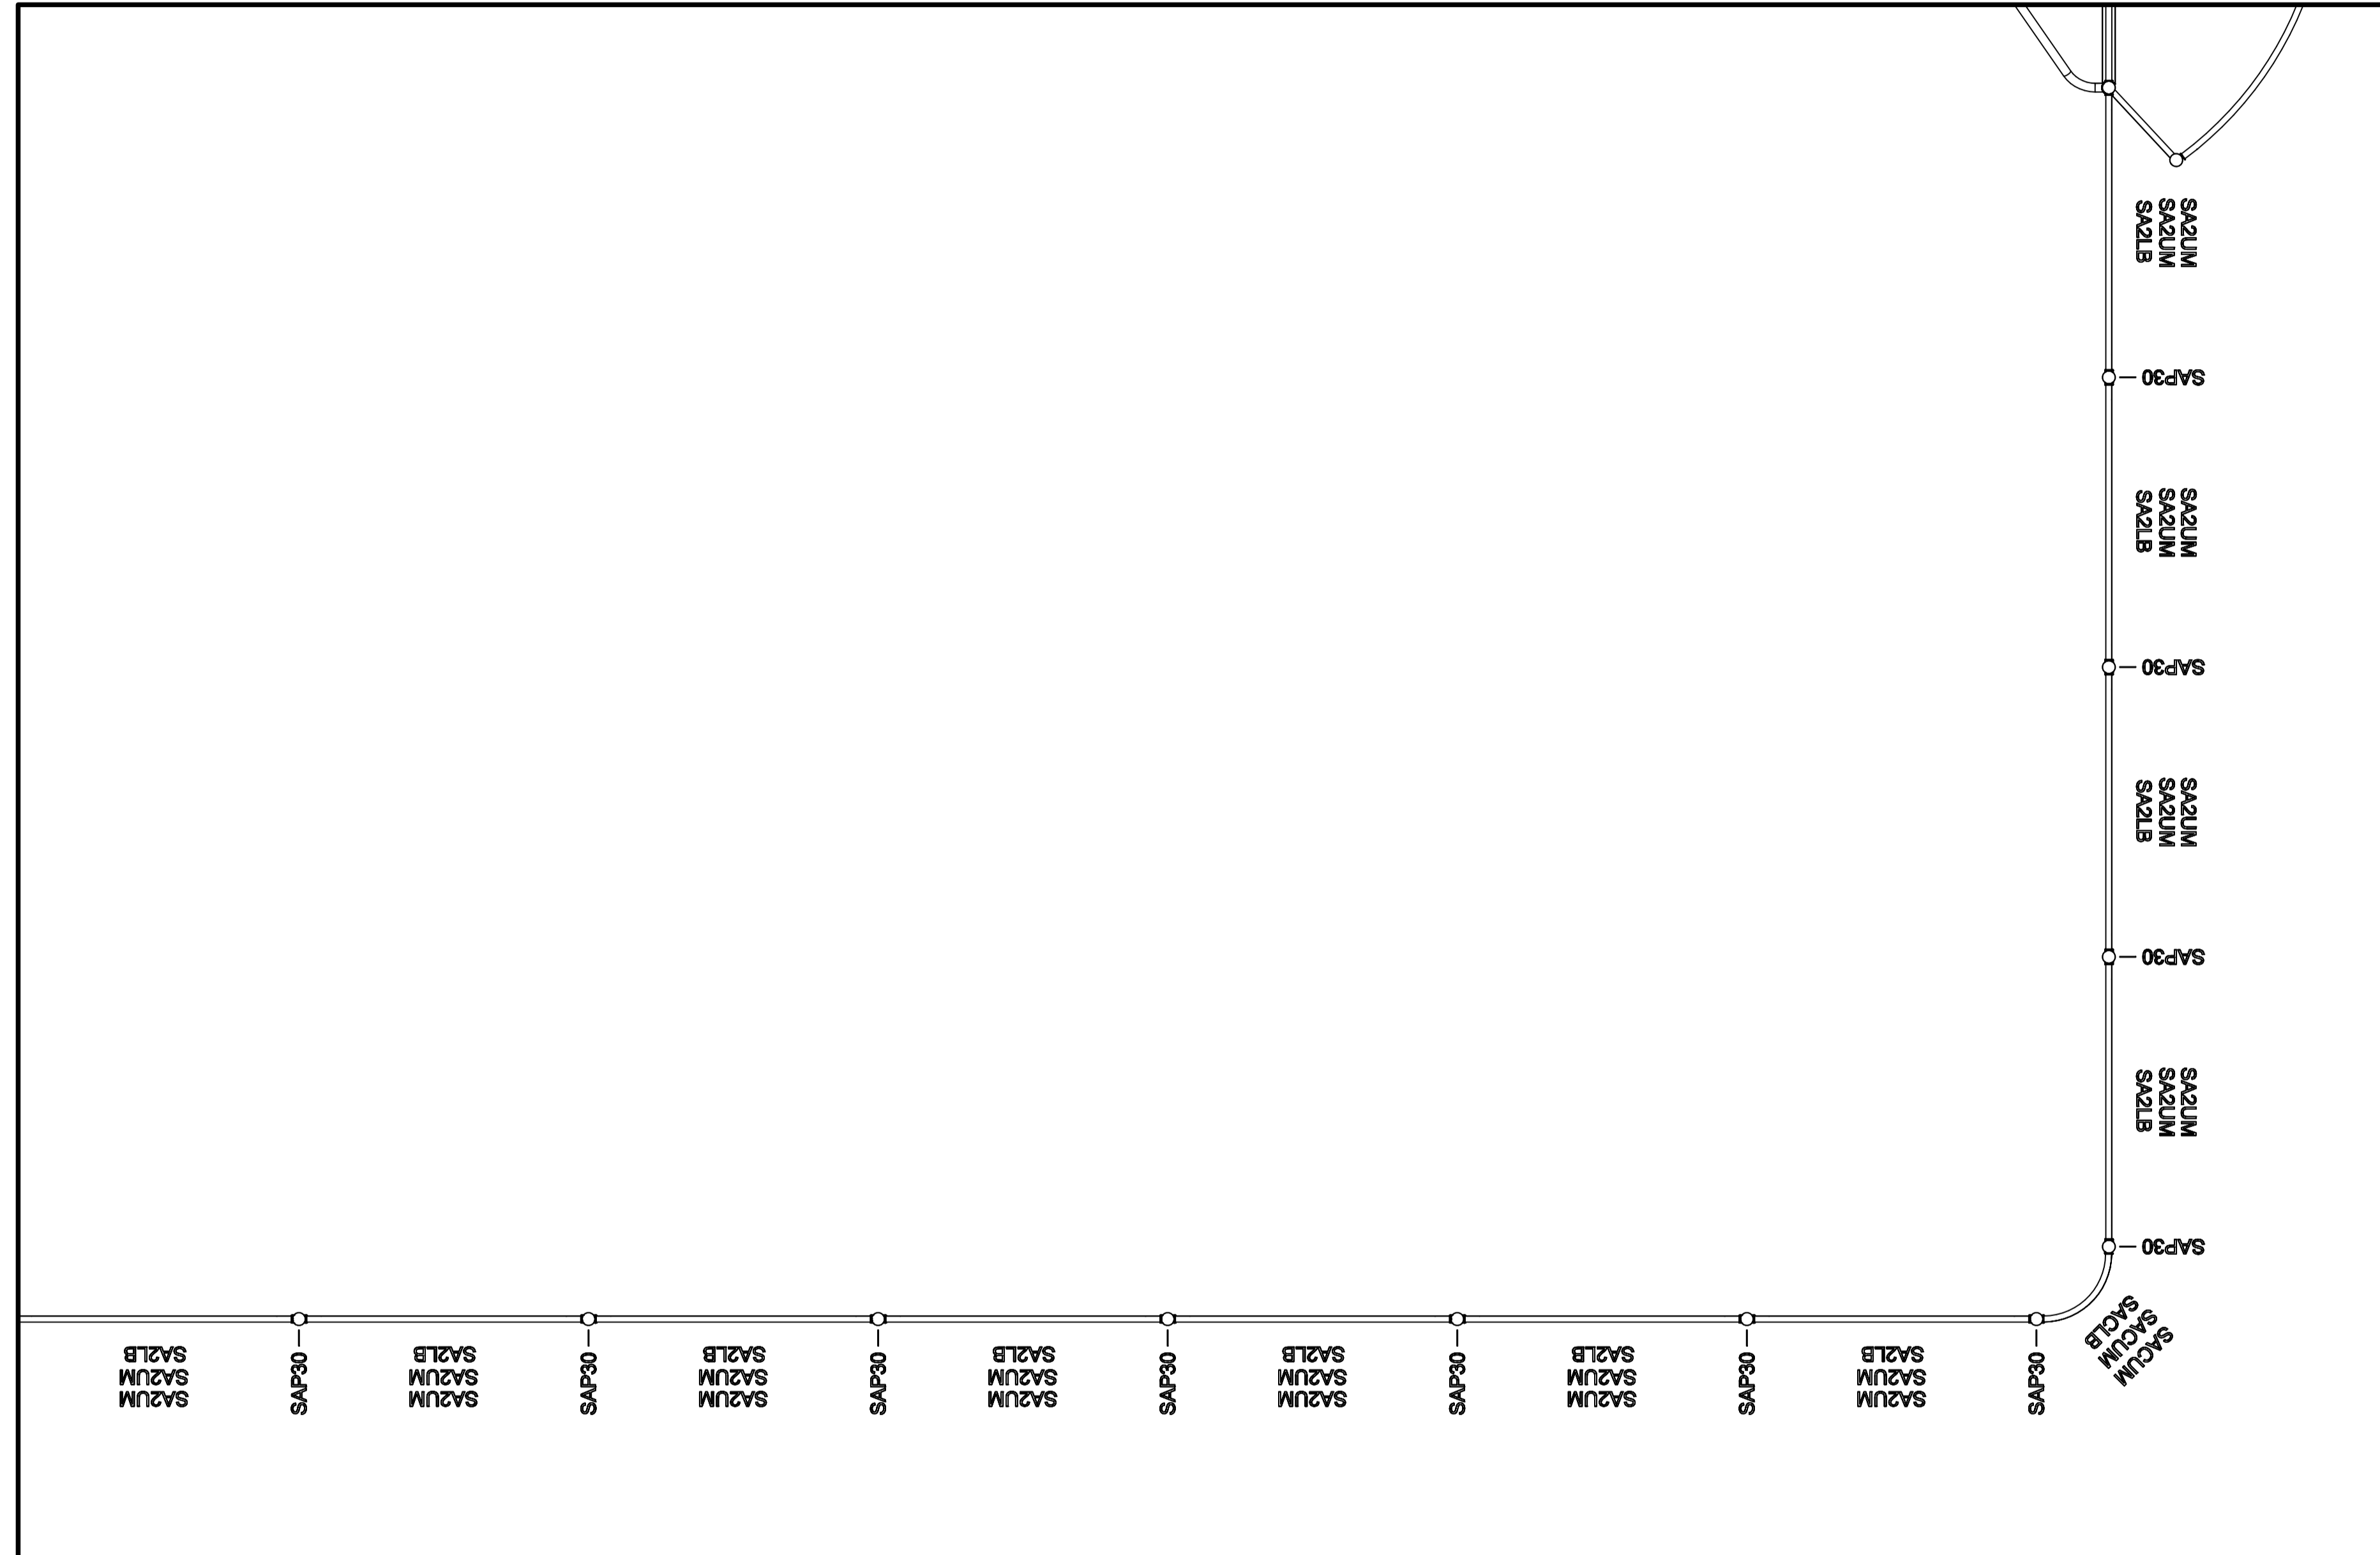




TITLE
SA-SA
ARENA SAN DIEGO

HAGS[®]

T: +46 380 473 00 E: hags@hags.com W: www.hags.com

DATE: 09/02/2024
 DRAWN BY: JW CHECKED BY: CCW

DRAWING NUMBER: MASW107051 REVISION: 0

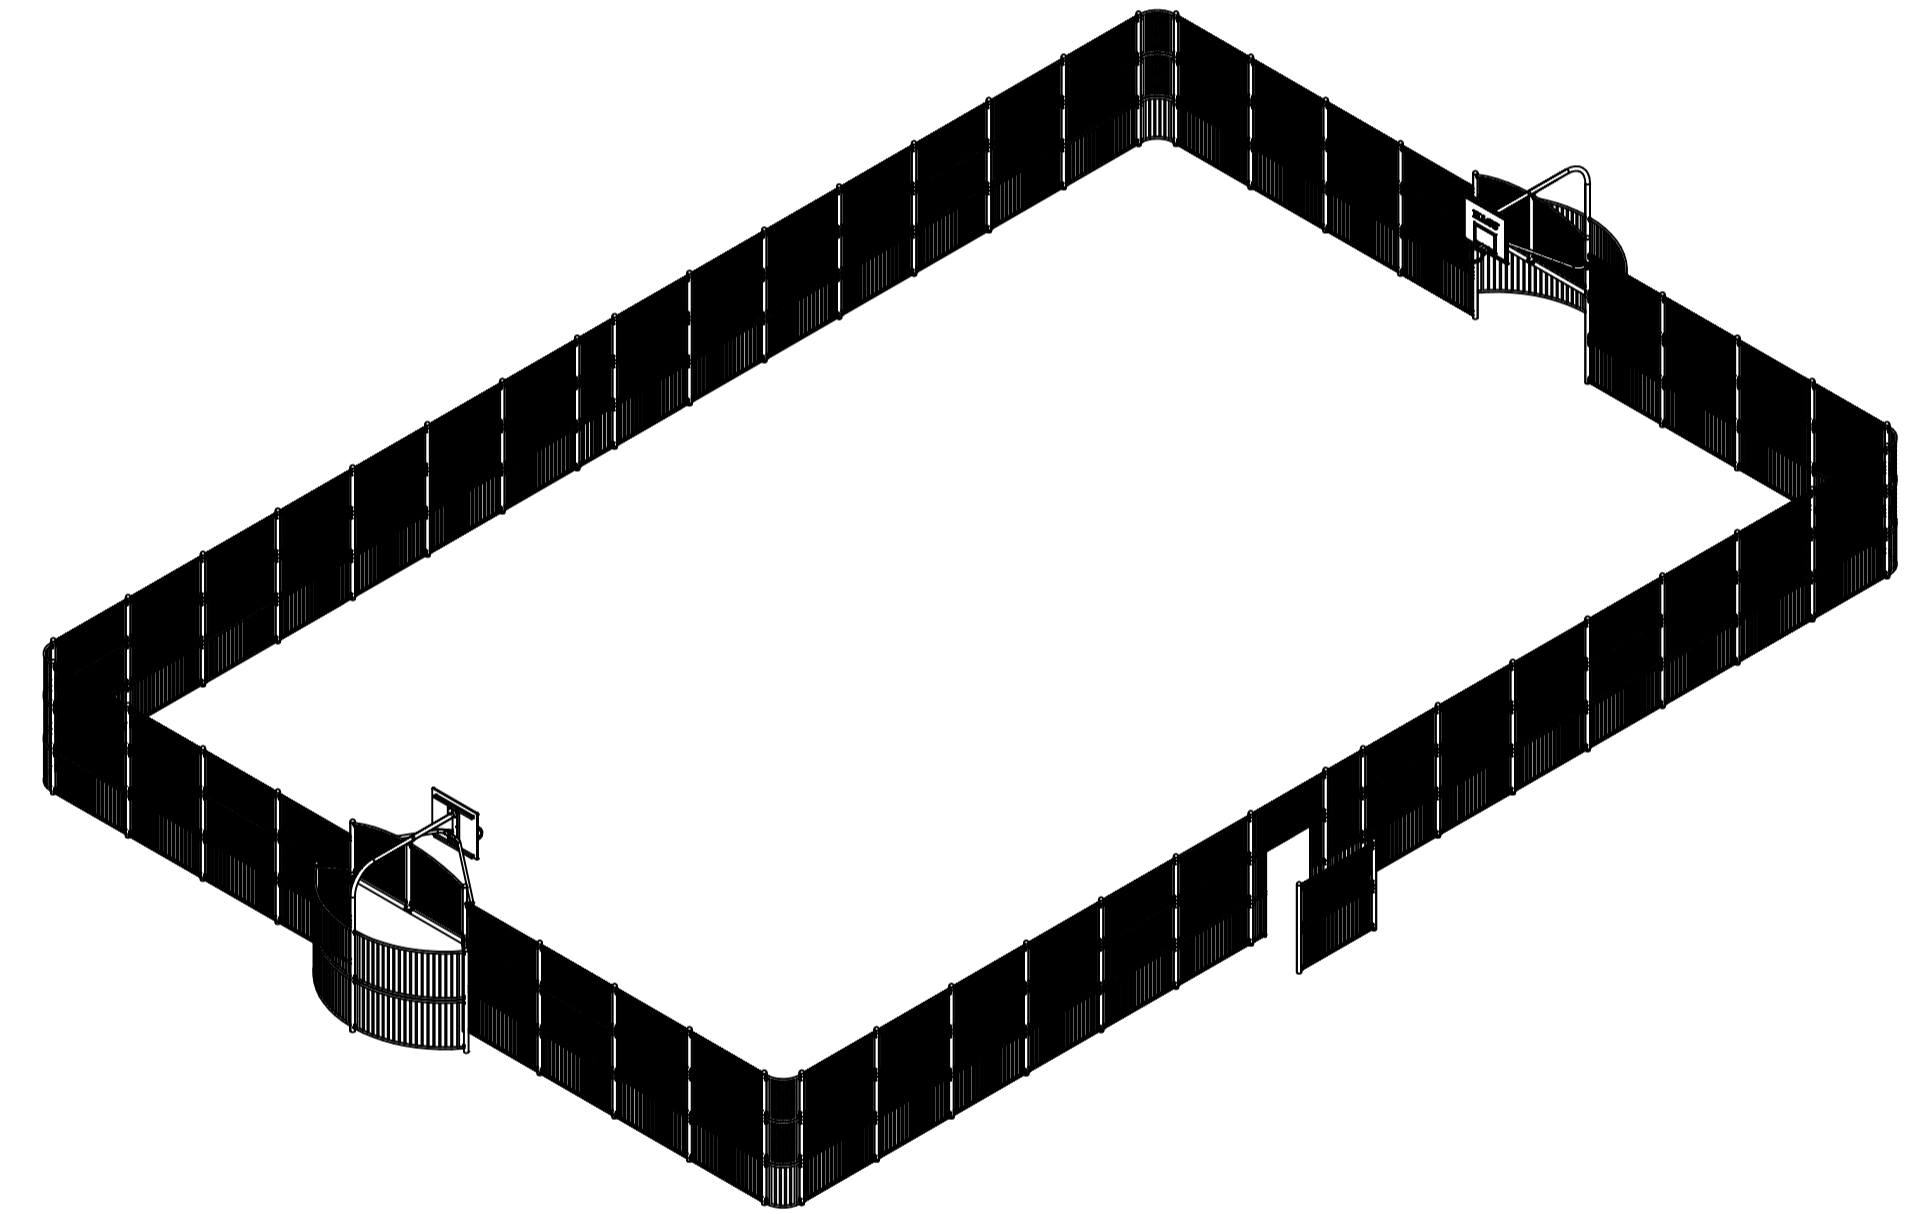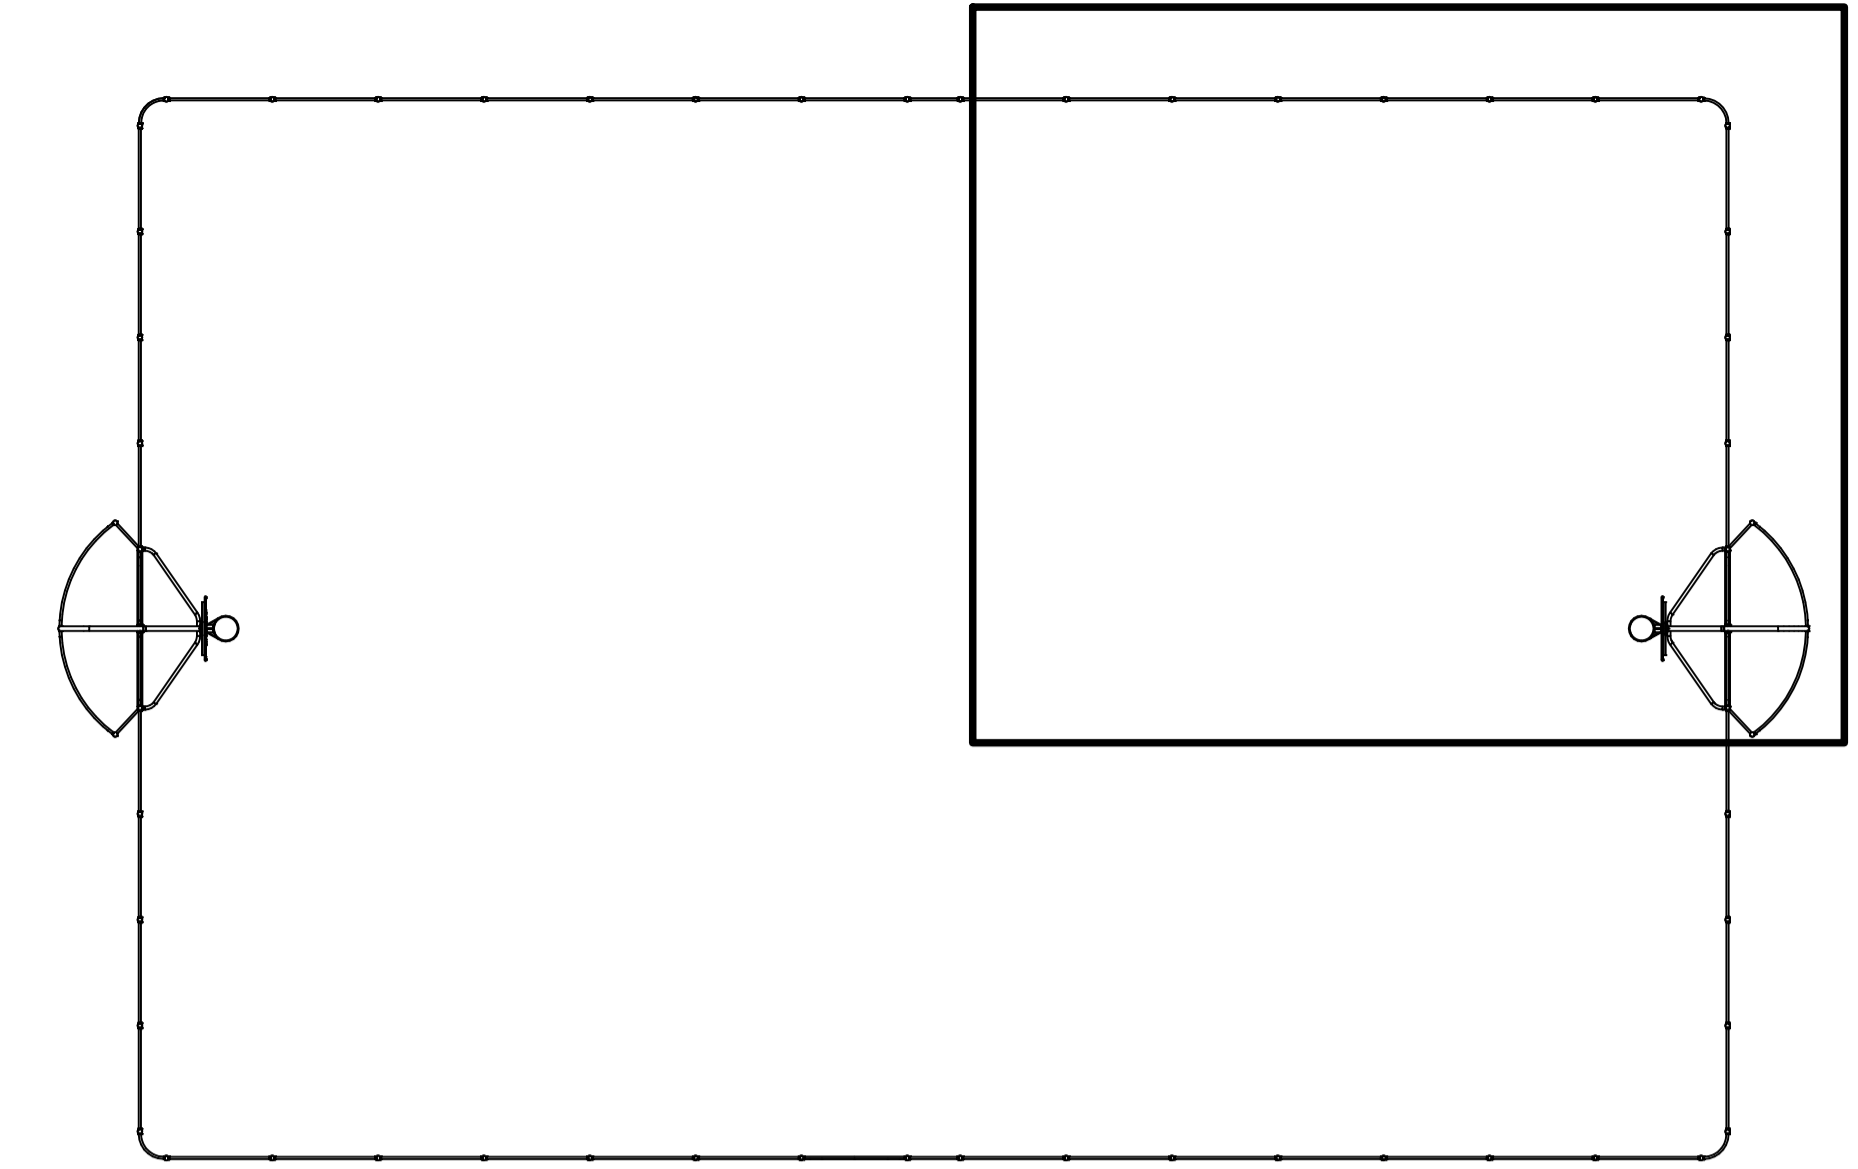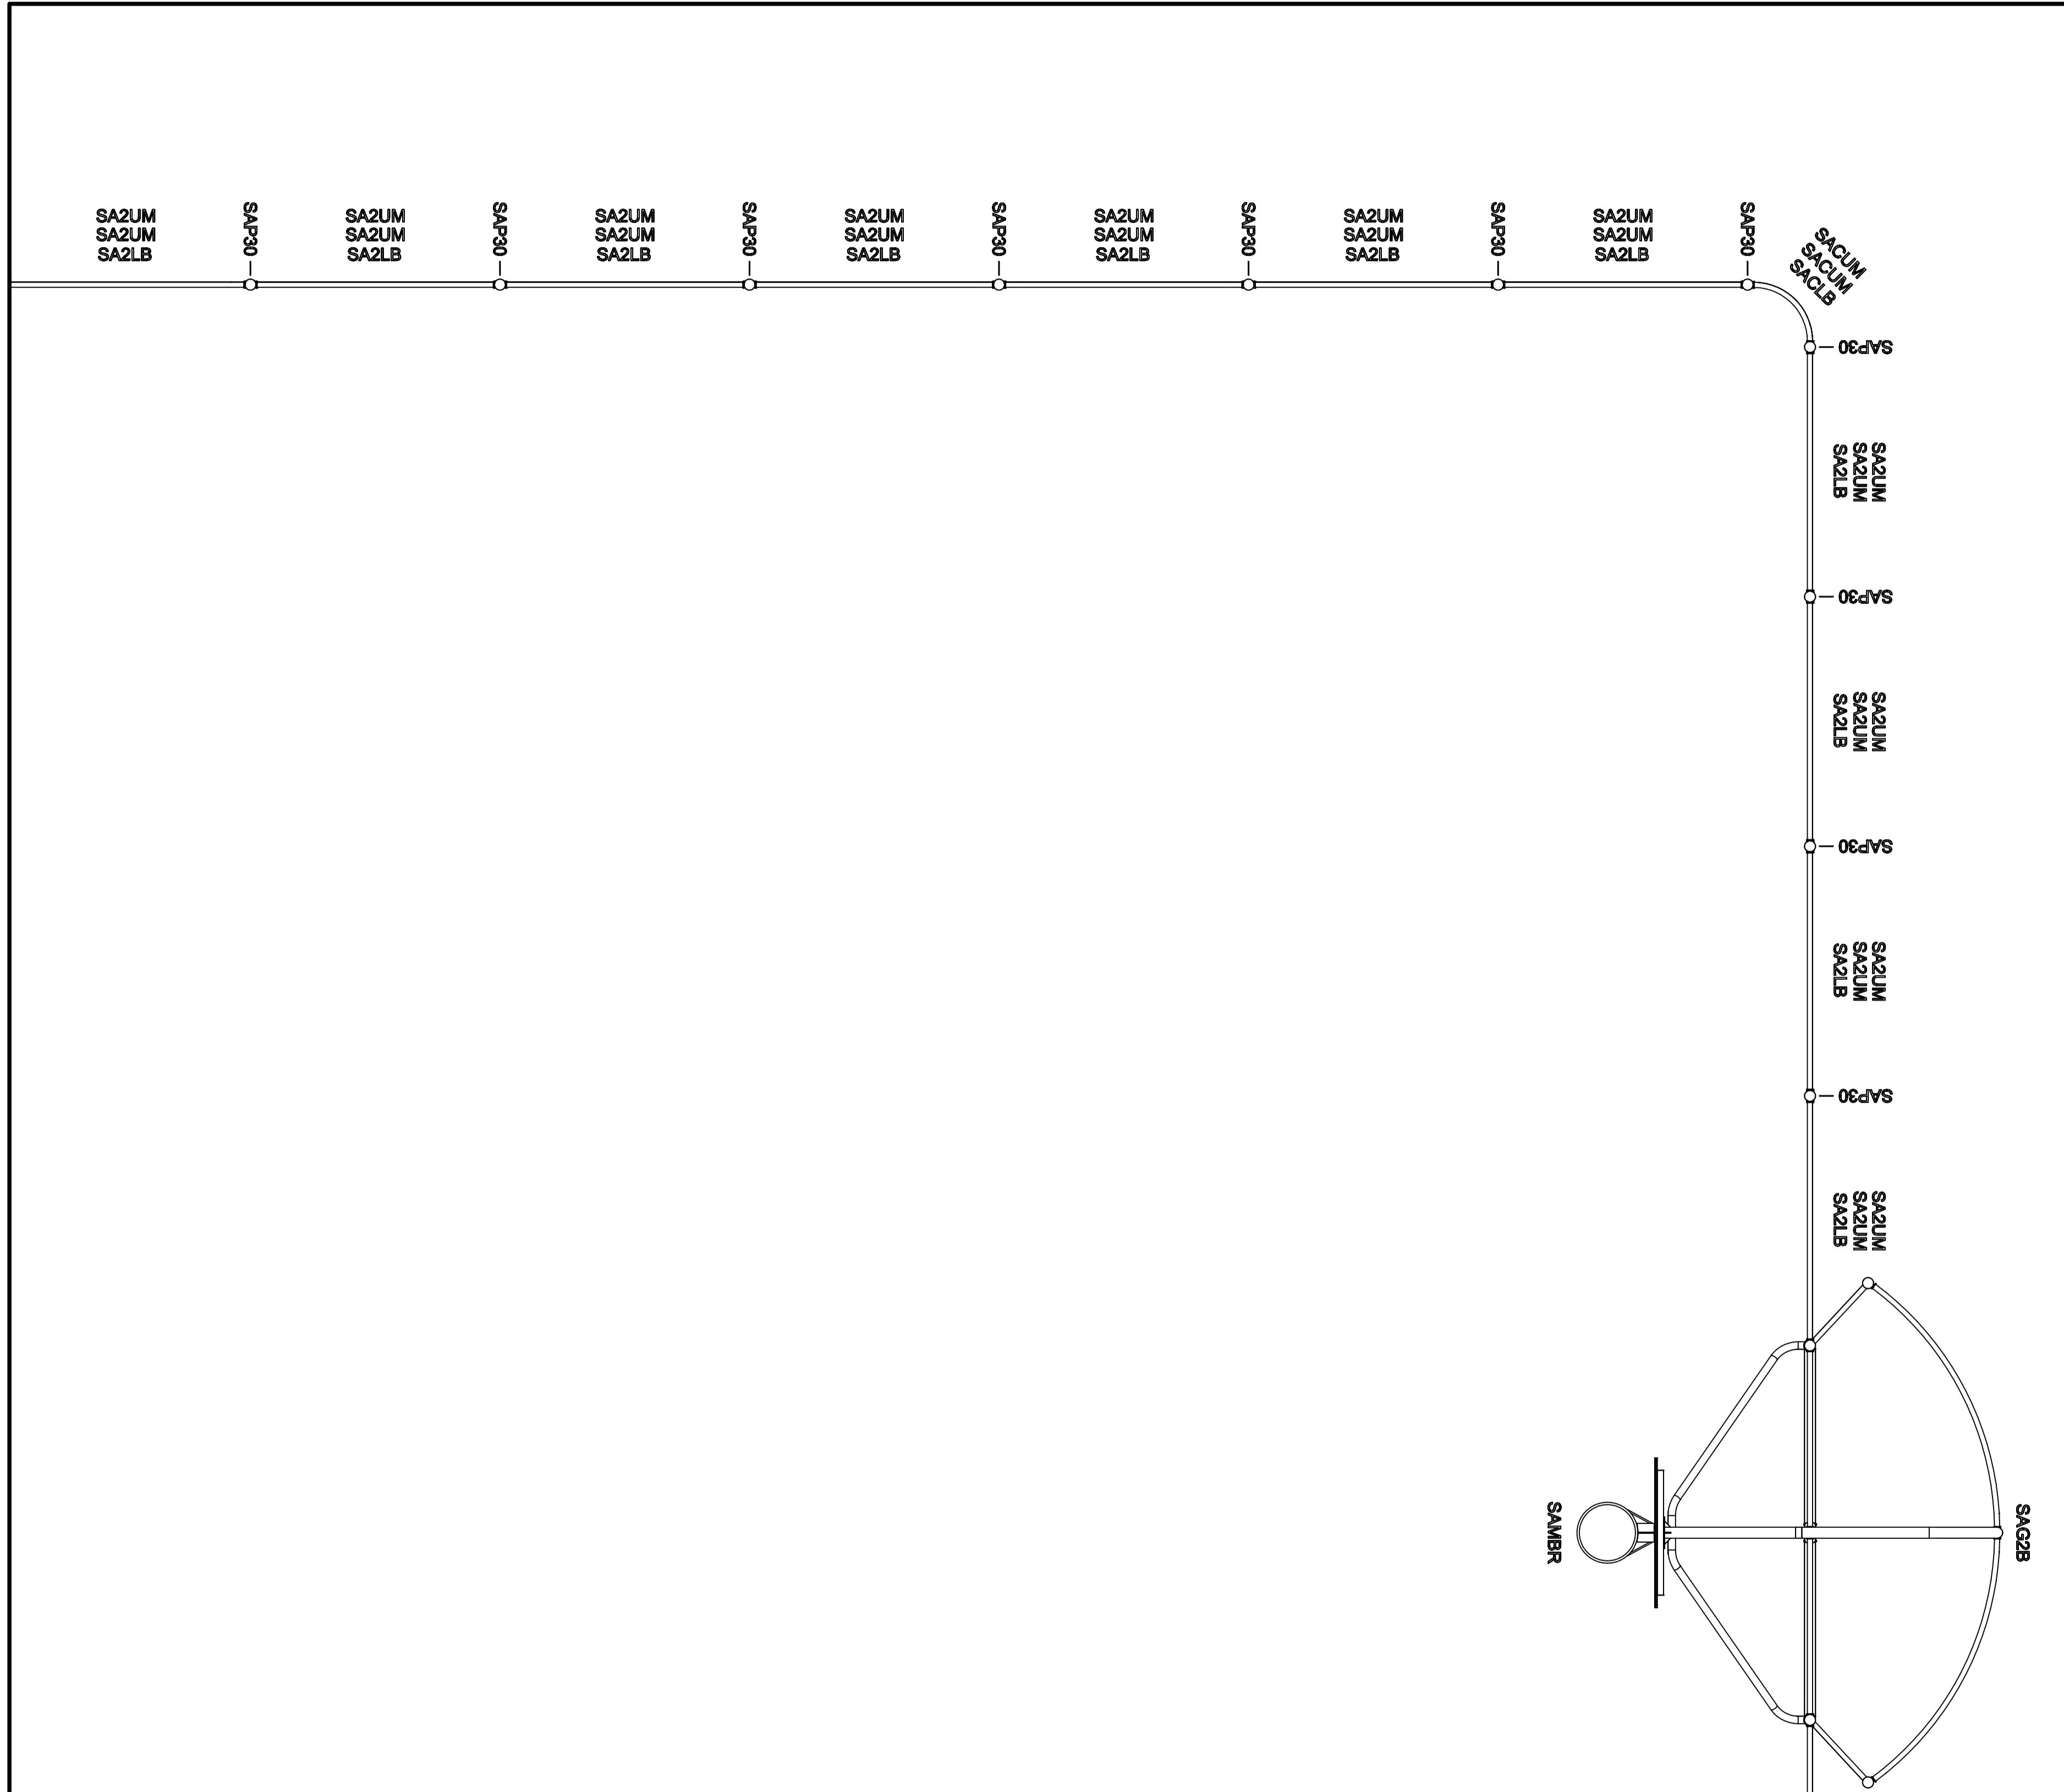

TITLE
SA-SA
ARENA SAN DIEGO



HAGS®

T: +46 380 473 00 E: hags@hags.com W: www.hags.com

DATE: 09/02/2024
 DRAWN BY: JW CHECKED BY: CCW

DRAWING NUMBER: MASW107051 REVISION: 0

© HAGS 2024 SHEET 5 OF 6

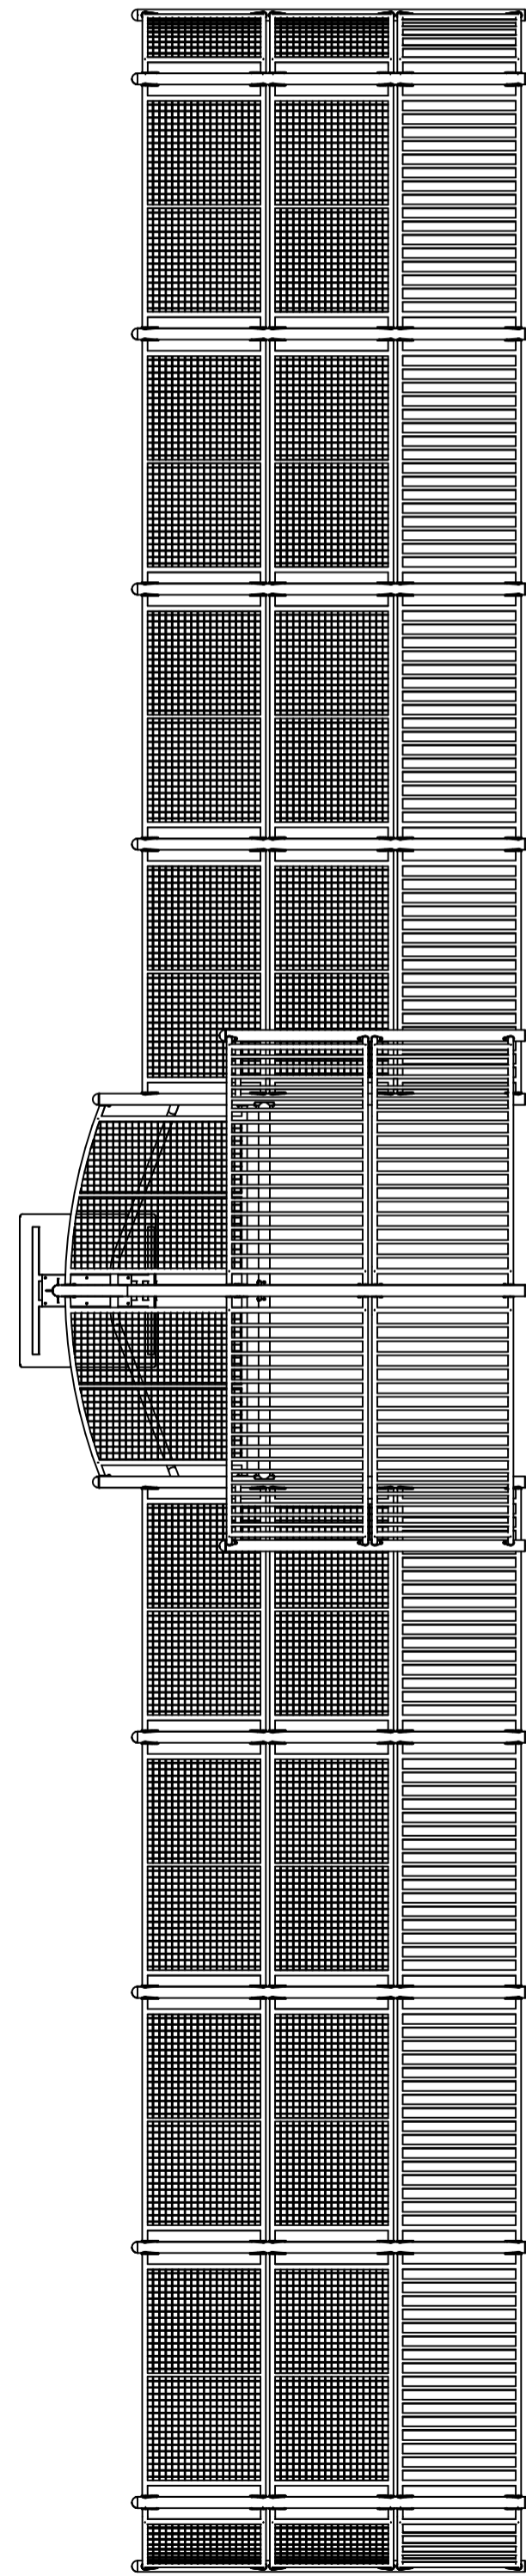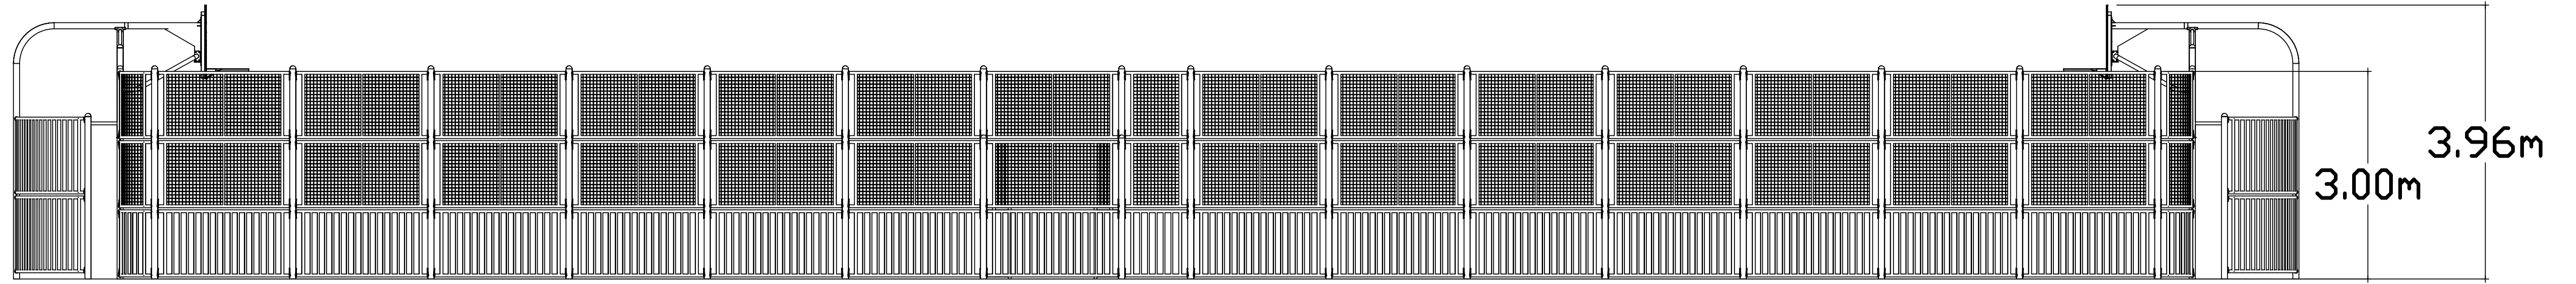

TITLE
SA-SA
ARENA SAN DIEGO

HAGS®

T: +46 380 473 00 E: hags@hags.com W: www.hags.com

DATE: 09/02/2024
 DRAWN BY: JW CHECKED BY: CCW

DRAWING NUMBER: MASW107051 REVISION 0

© HAGS 2024 SHEET 6 OF 6