


Code	Name	Quantity
SAG2R	Rebound Goal Section	2
SAGAM	Arch Side - Mesh	4
SAMBR	Basketball Backboard c/w Hoop	2
SAPI0	1m High Post	30
SAP20	2m High Post	8
SASBR	Stepped Panel - Rebound/Mesh	4
SAILR	1m Rebound Frame	2
SA2LR	2m Rebound Frame	30
SA1RB	1m Rebound Hockey Panel	2
SA2RB	2m Rebound Hockey Panel	34
SA2UM	2m Upper Mesh Panel	4
SA2MG	Mini Goal	2
SAZ10	1m High 1.2m Wide Arena Gate	2
TOTAL		126

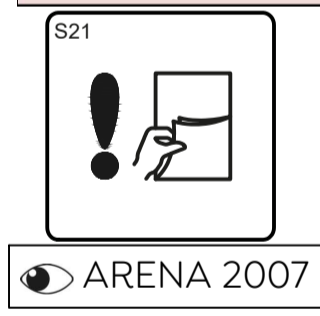

REVISION

39567		
05/10/07	ORIGINAL	A
07/03/08	AMENDMENT BY NB CHK BY CPS 4 no SAPI0s replaced with SAC10.	B
MASW107041		
06/02/24	DOCID UPDATED	O



TITLE
SA-MI
ARENA MIAMI

HAGS®

T: +46 380 473 00 E: hags@hags.com W: www.hags.com

DATE: 06/02/2024
DRAWN BY: JW CHECKED BY: CCW

DRAWING NUMBER: MASW107041 REVISION: O

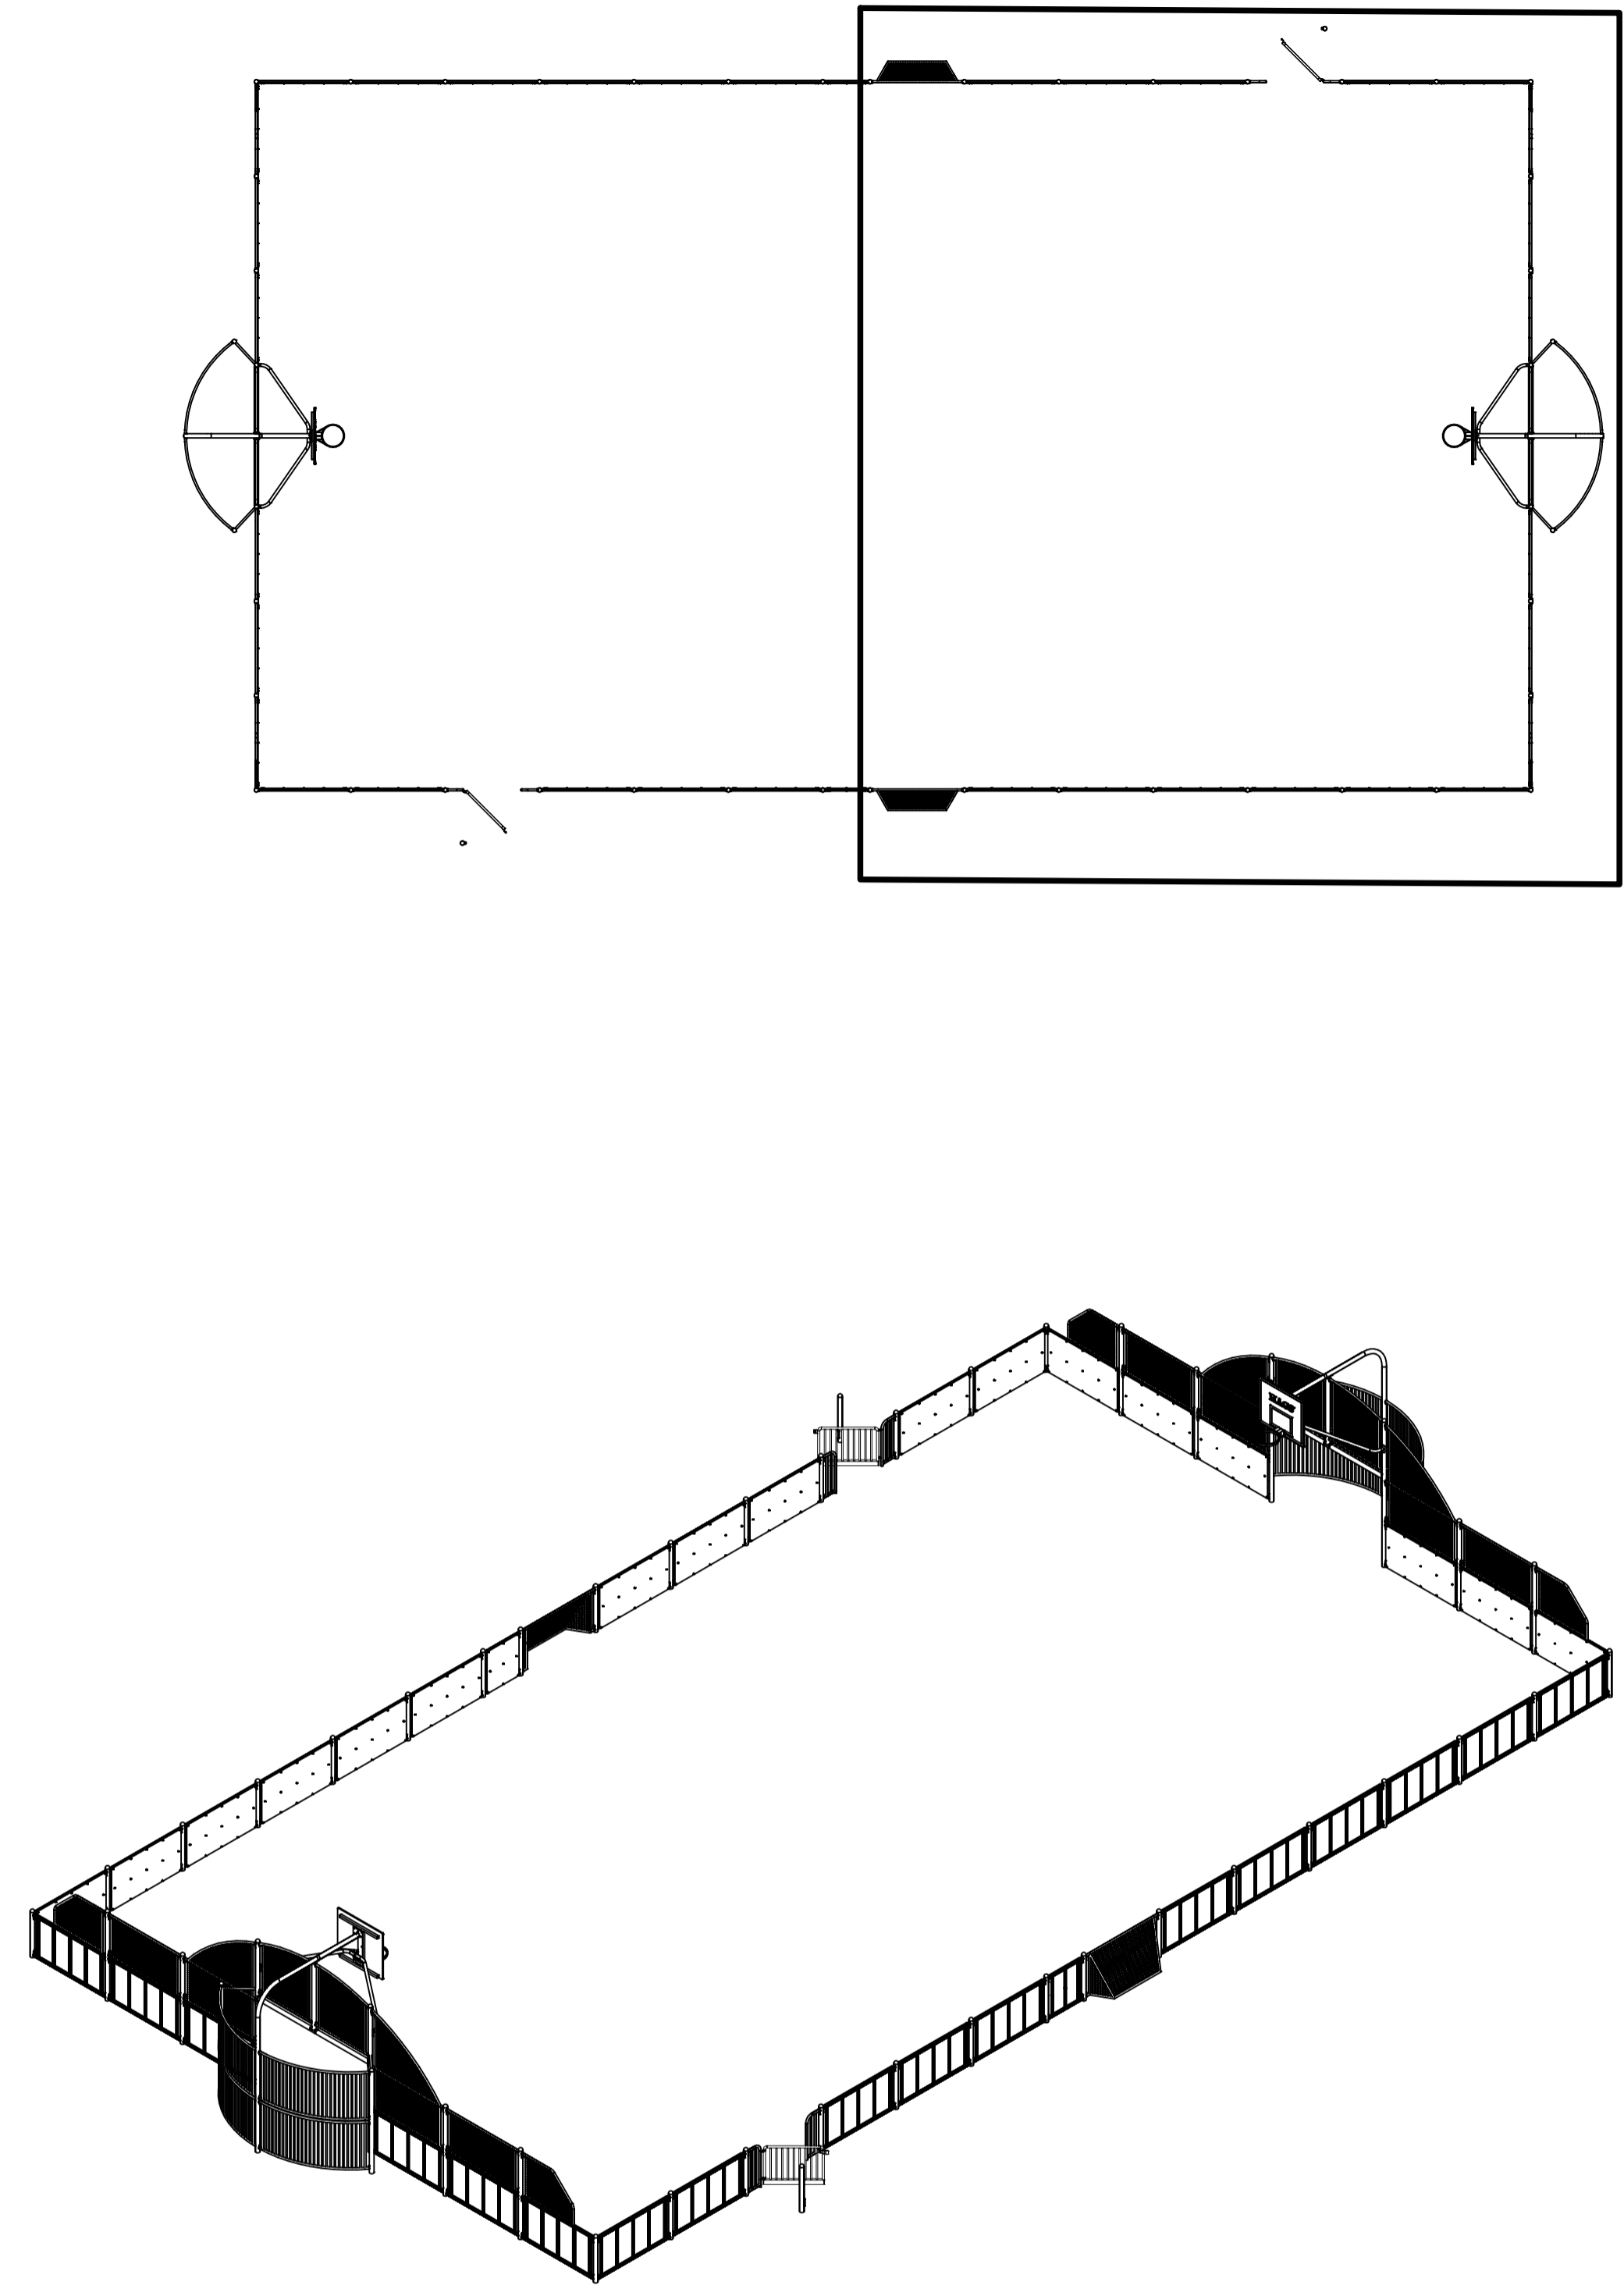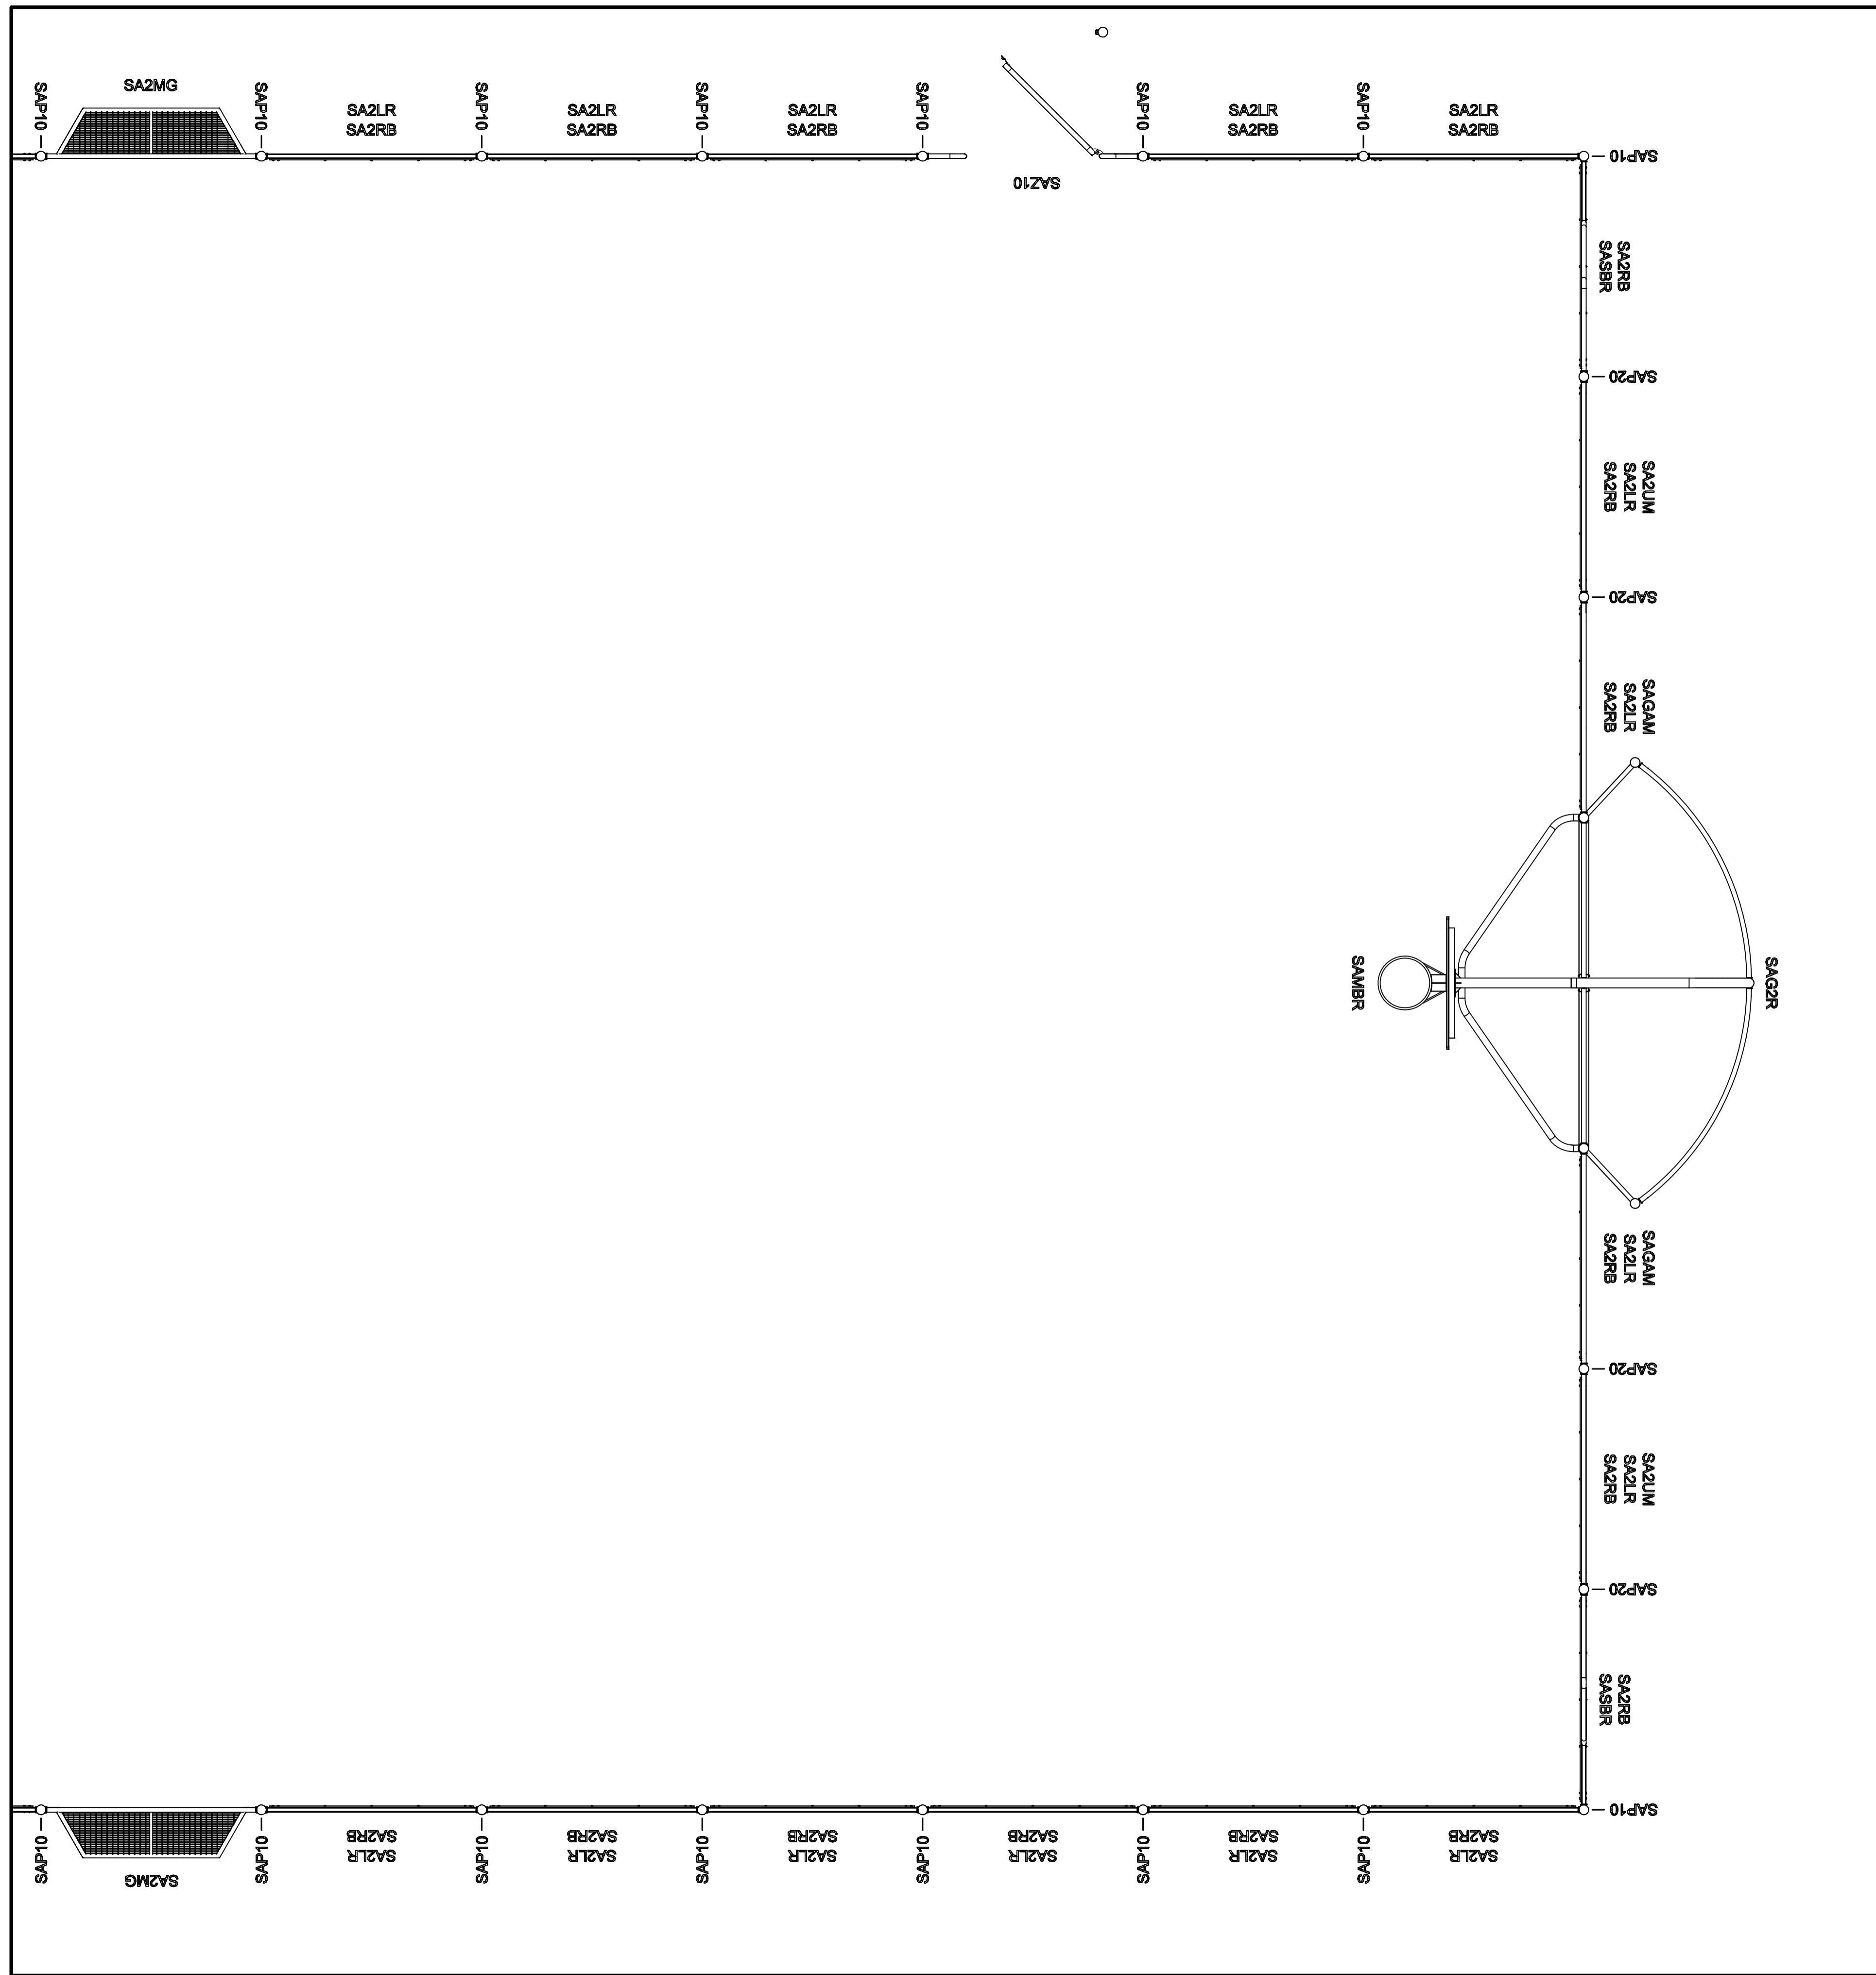

TITLE
SA-MI
ARENA MIAMI



HAGS®

T: +46 380 473 00 E: hags@hags.com W: www.hags.com

DATE: 06/02/2024

DRAWN BY: JW CHECKED BY: CCW

DRAWING NUMBER: MASW107041 REVISION 0

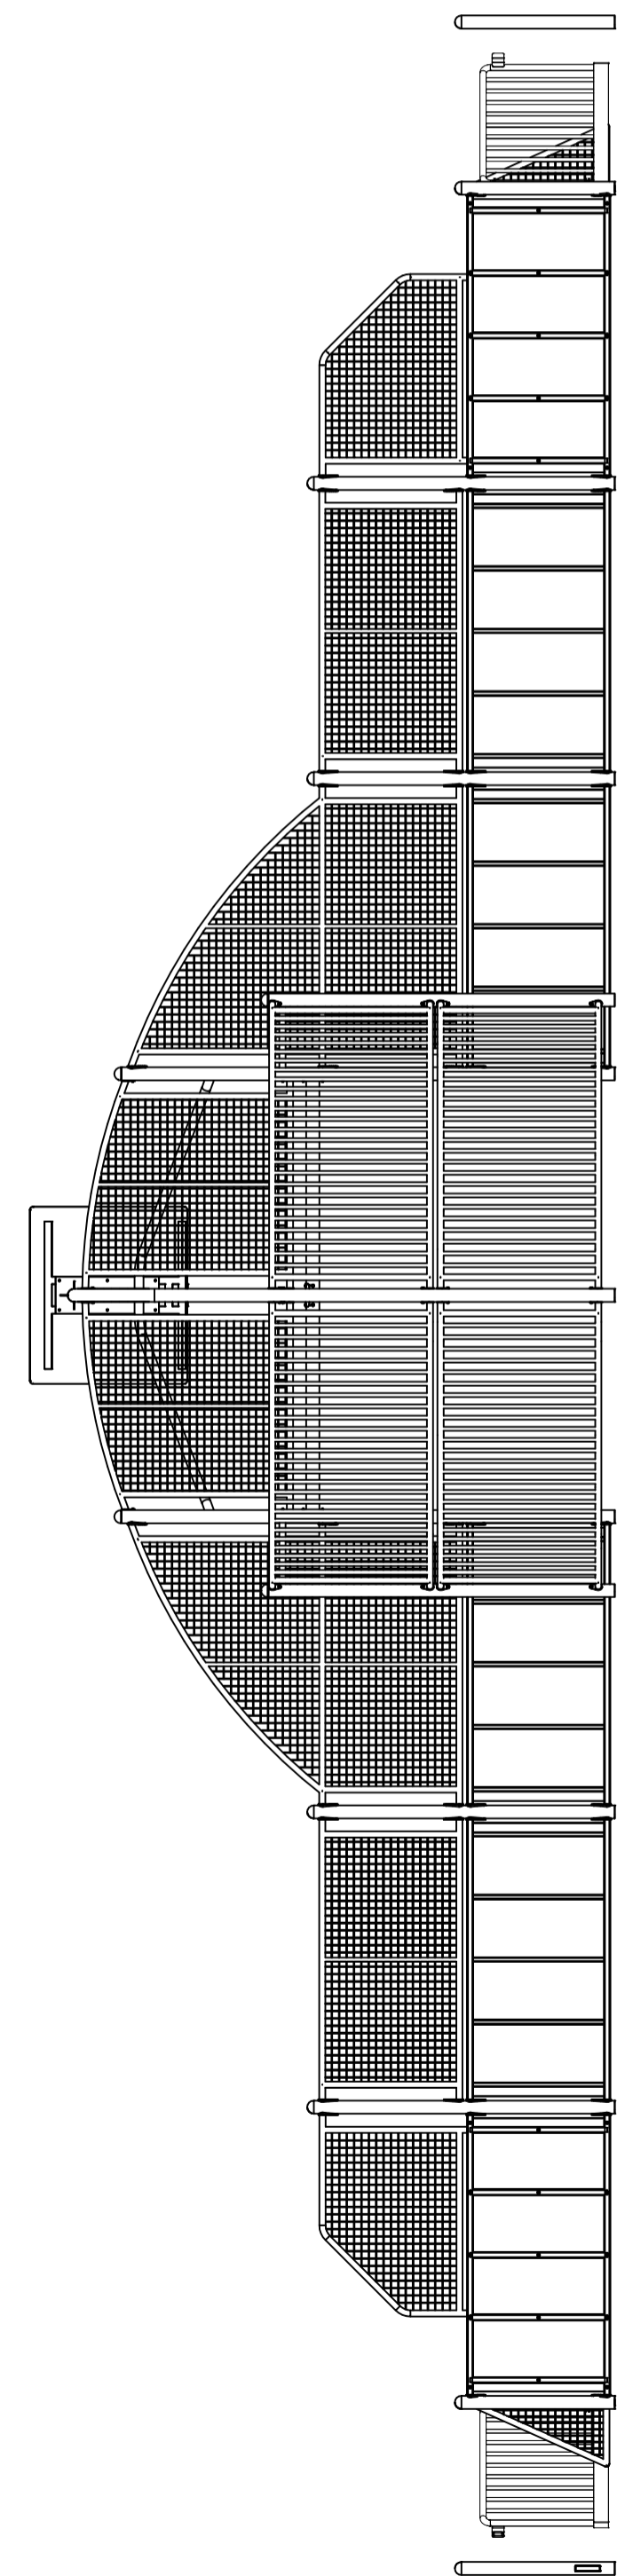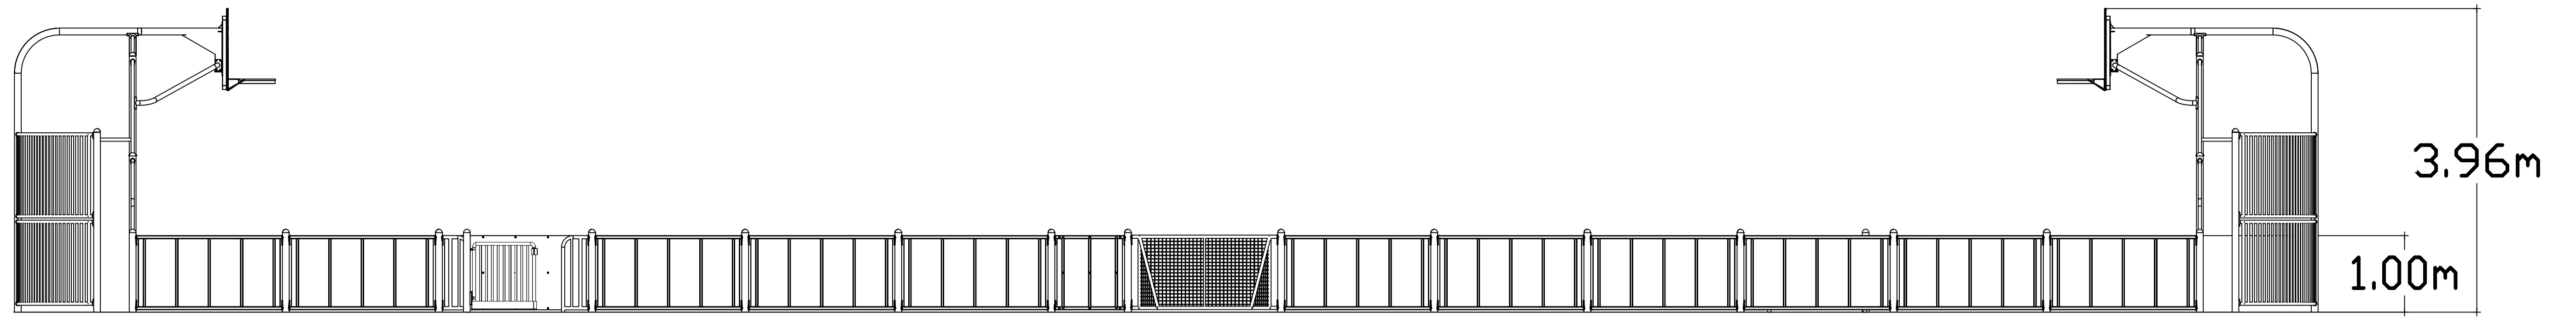

TITLE
SA-MI
ARENA MIAMI

HAGS®

T: +46 380 473 00 E: hags@hags.com W: www.hags.com

DATE: 06/02/2024
DRAWN BY: JW CHECKED BY: CCW

DRAWING NUMBER: MASW107041 REVISION 0

© HAGS 2024 SHEET 4 OF 4